


Proposed Elevation
Scale 1:100




Proposed Elevation
Scale 1:100


- White Aluminum Apertures
- Rendering (Grey)
- Glass Railing
- Rendering (Off White)
- Timber Door
- Steel Door
- Door

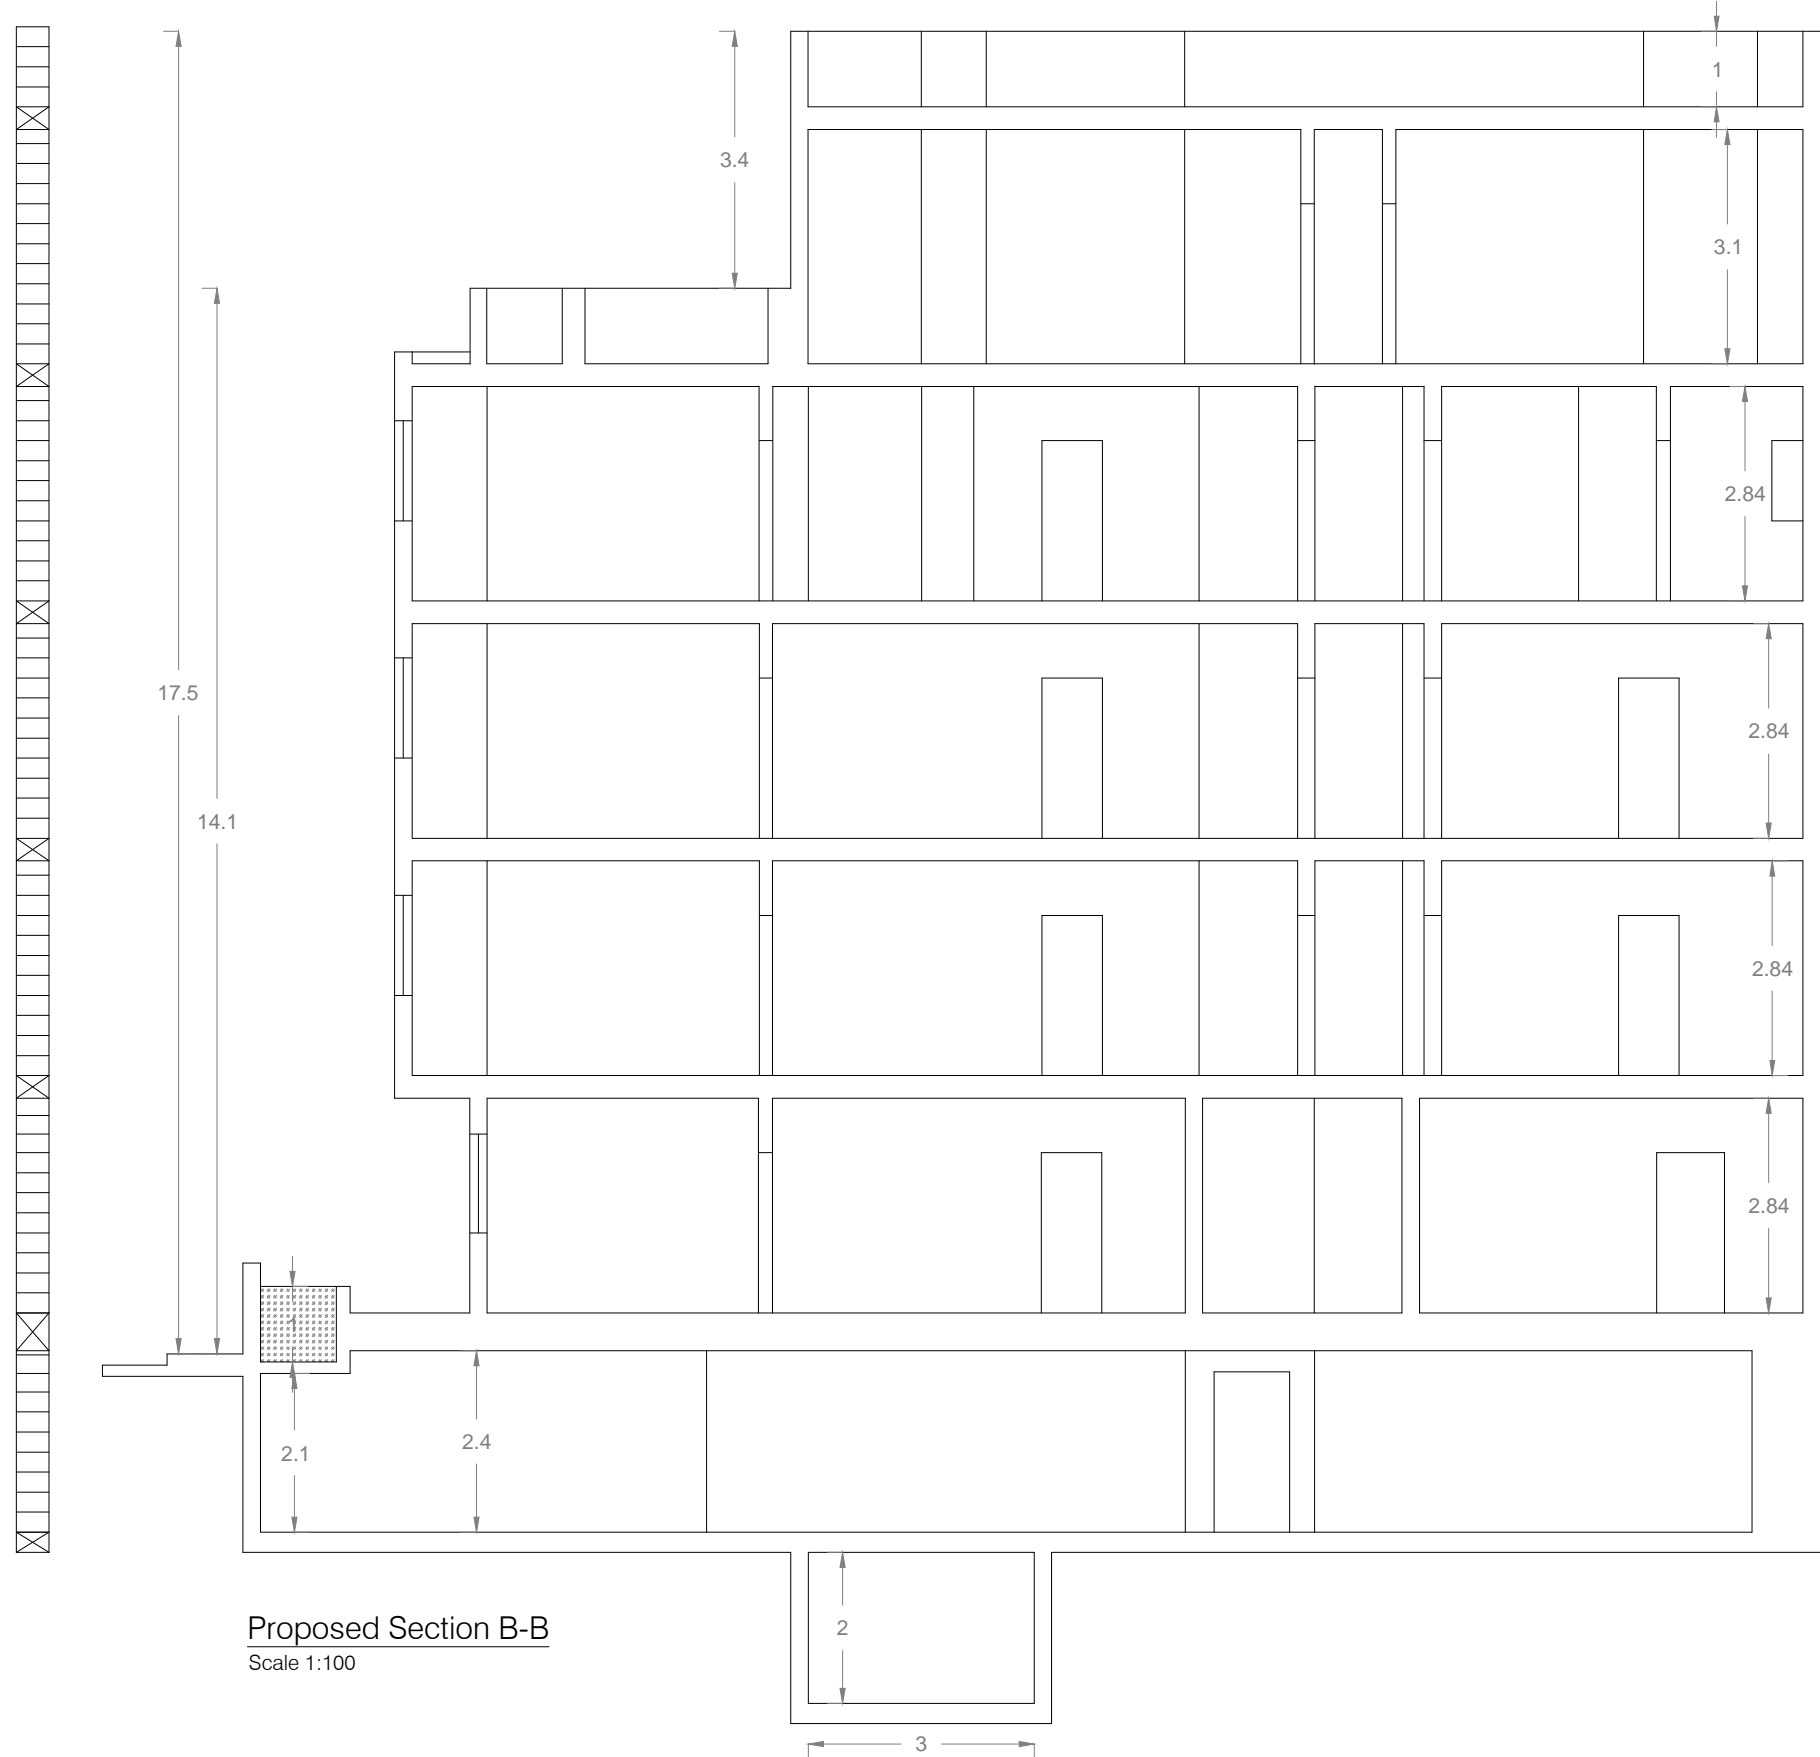

Proposed Section B-B
Scale 1:100

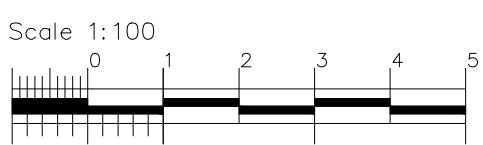


PERIT RODERICK CAMILLERI B.E. & A. (Hons), A.& C. E.		
<i>Structural, Architectural & Interior Design</i>		
103, Triq S. Piju V, Rabat, RBT 2251.	Tel: 21456921 Mobile: 79891052 Email: rodcamilleri@gmail.com	
SIGNATURE		
PROJECT		
DRAWING TITLE Proposed Elevation and Section		
CLIENT Warren	LOCATION Attard	
SCALE 1:100	FILE NO. 5921	
DRAWN R.C	DATE 14.01.2022	DRAWING NO. 03

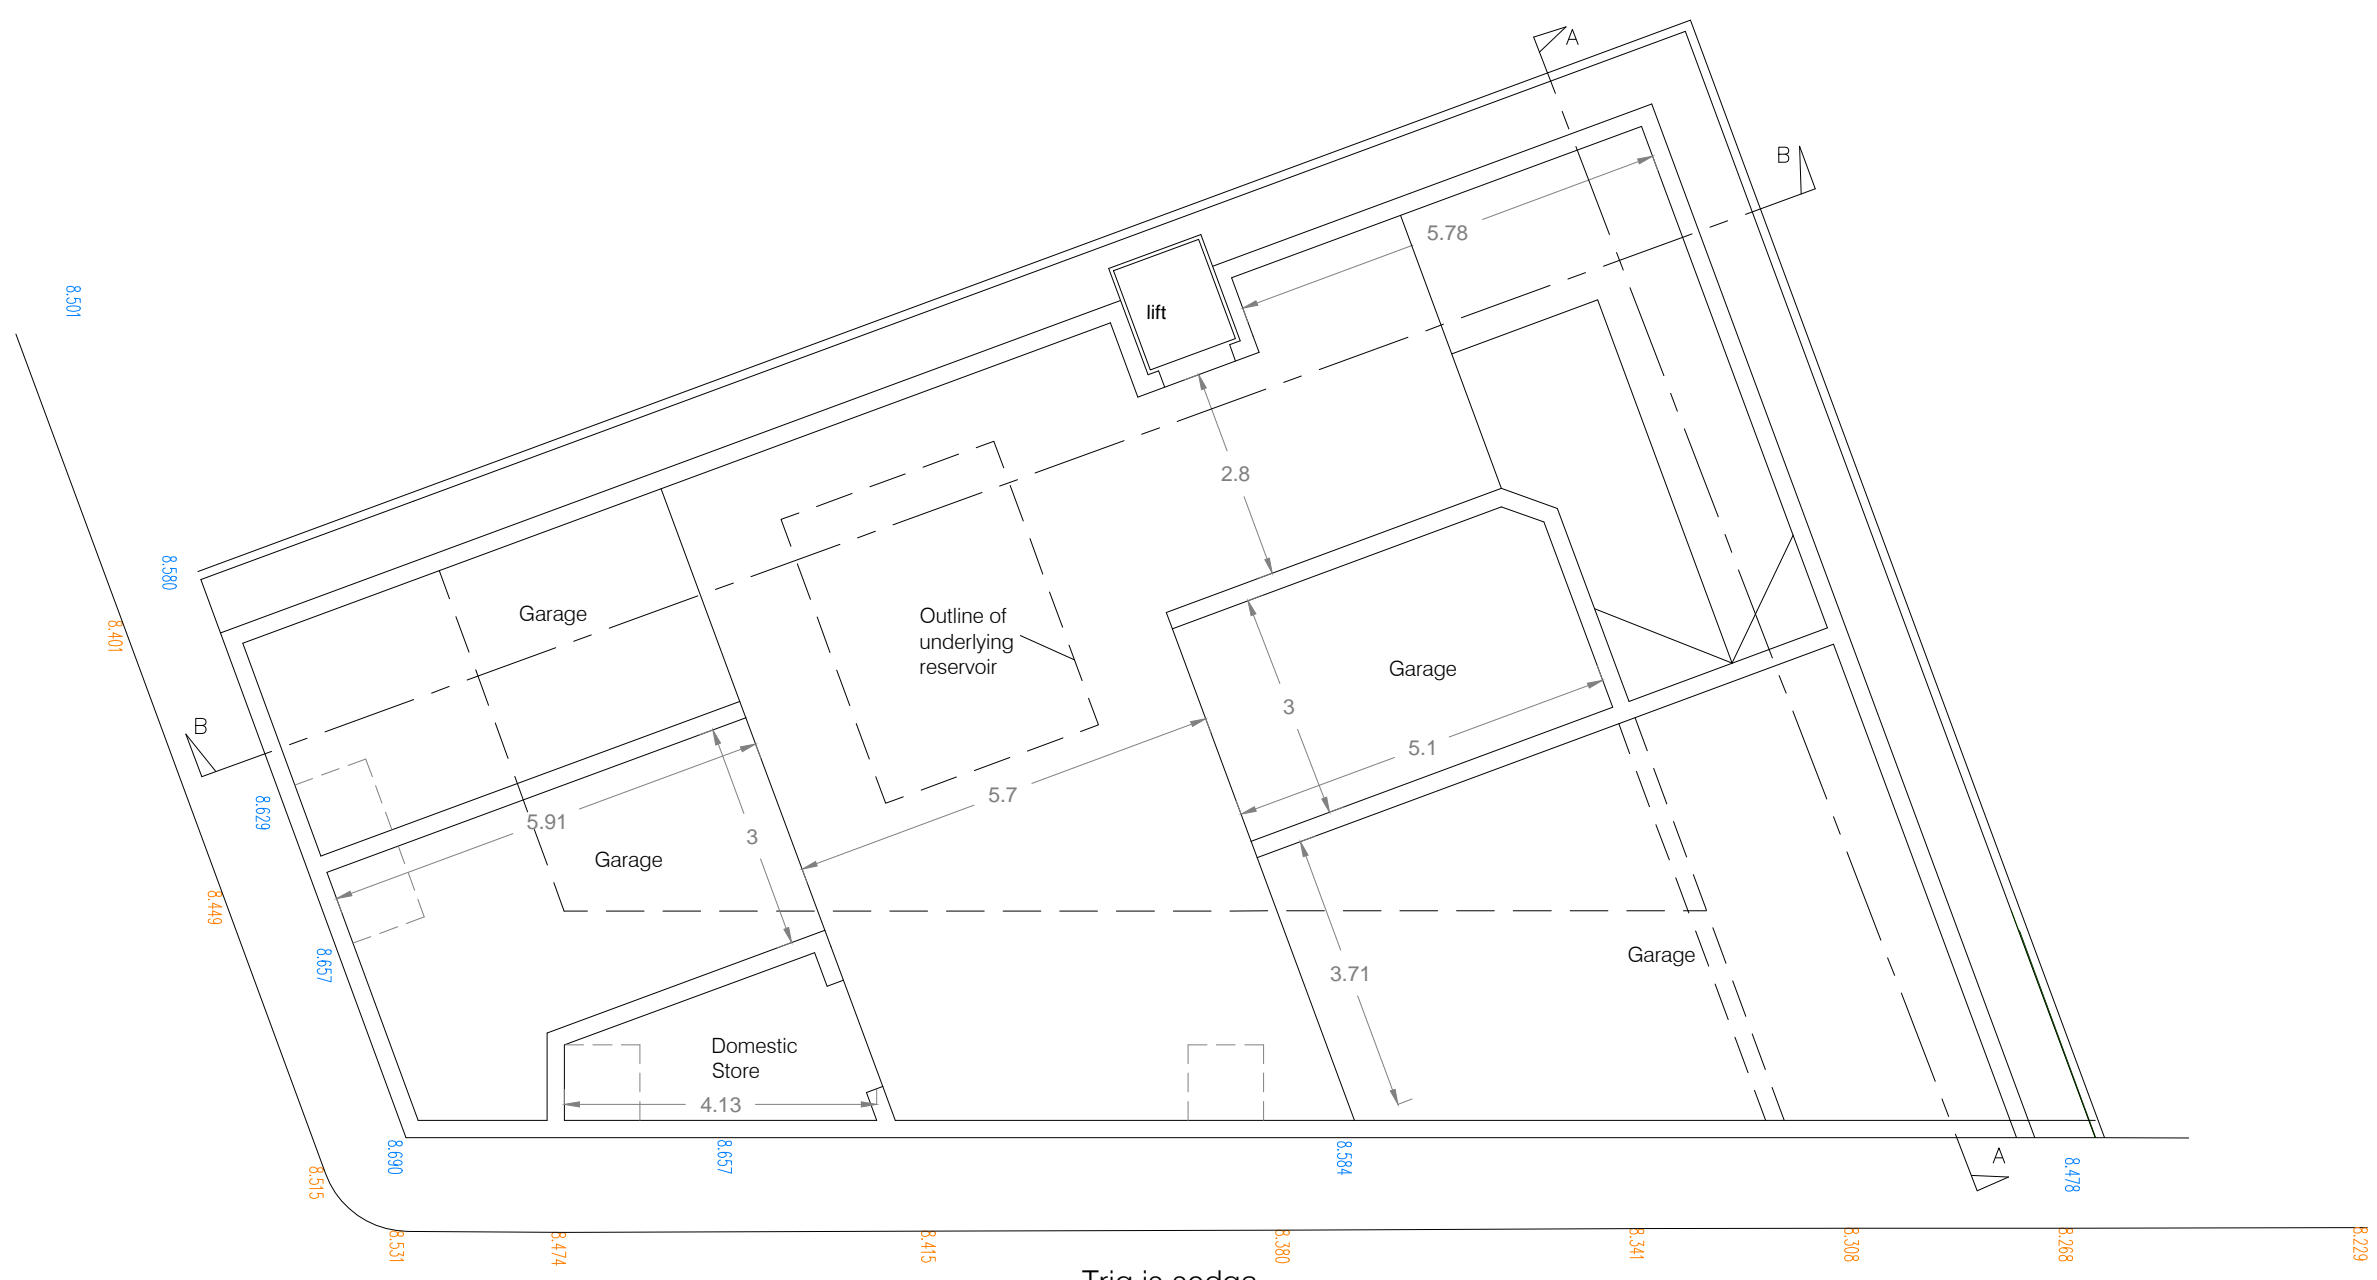


Proposed Basement Floor Plan
Scale 1:100

Triq is sedqa

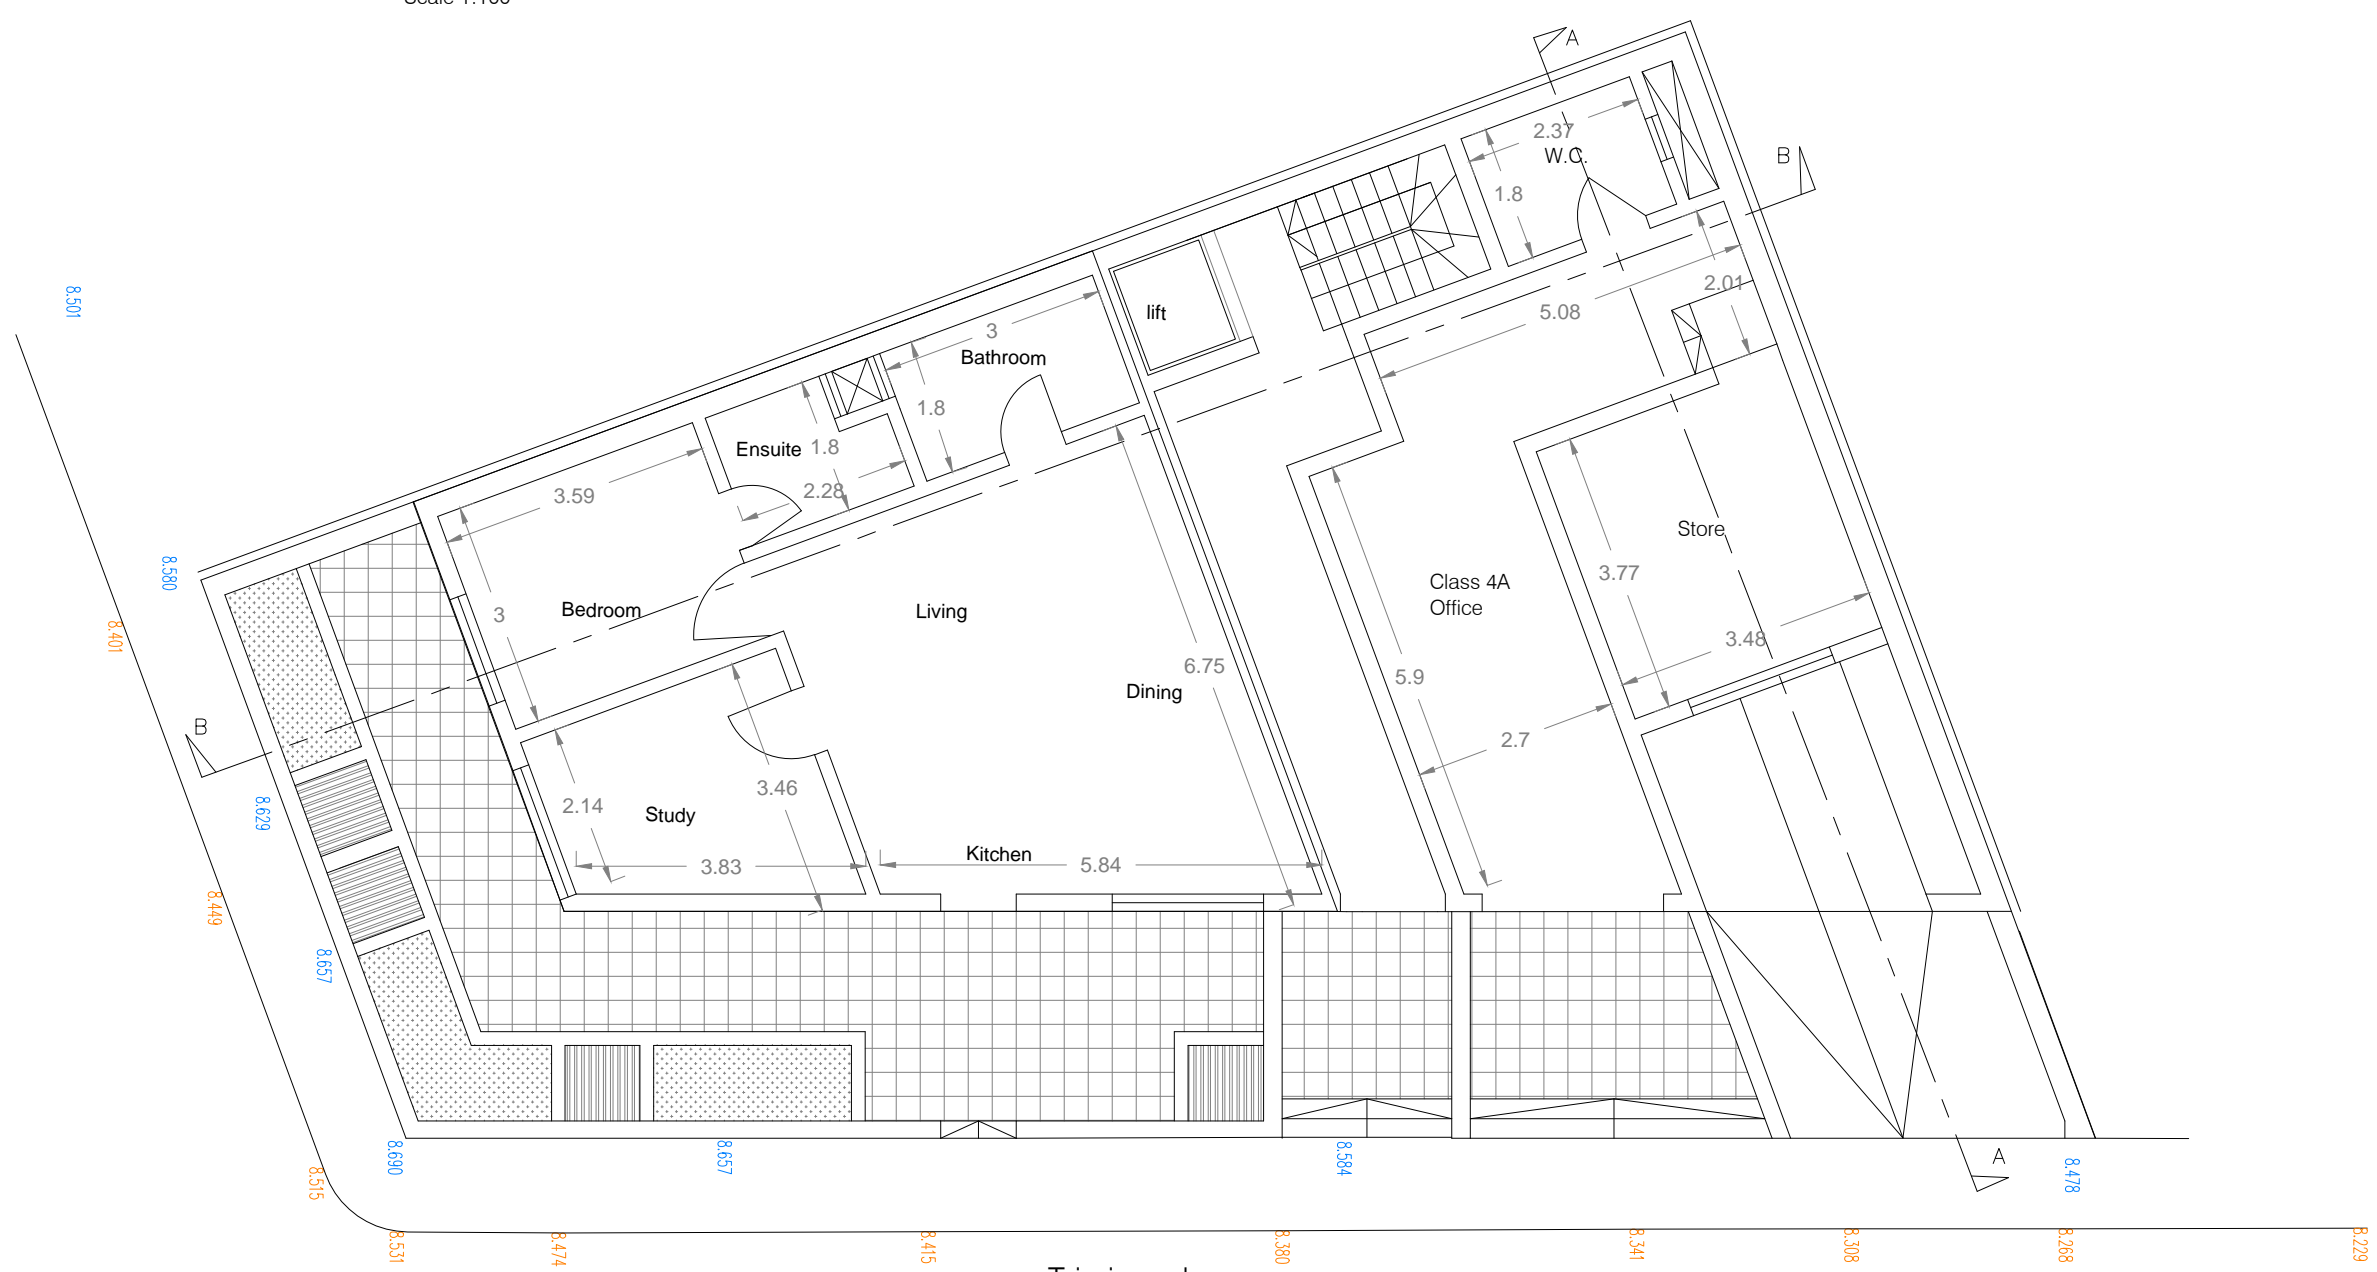


Proposed Ground Floor Plan
Scale 1:100




Triq is sedqa

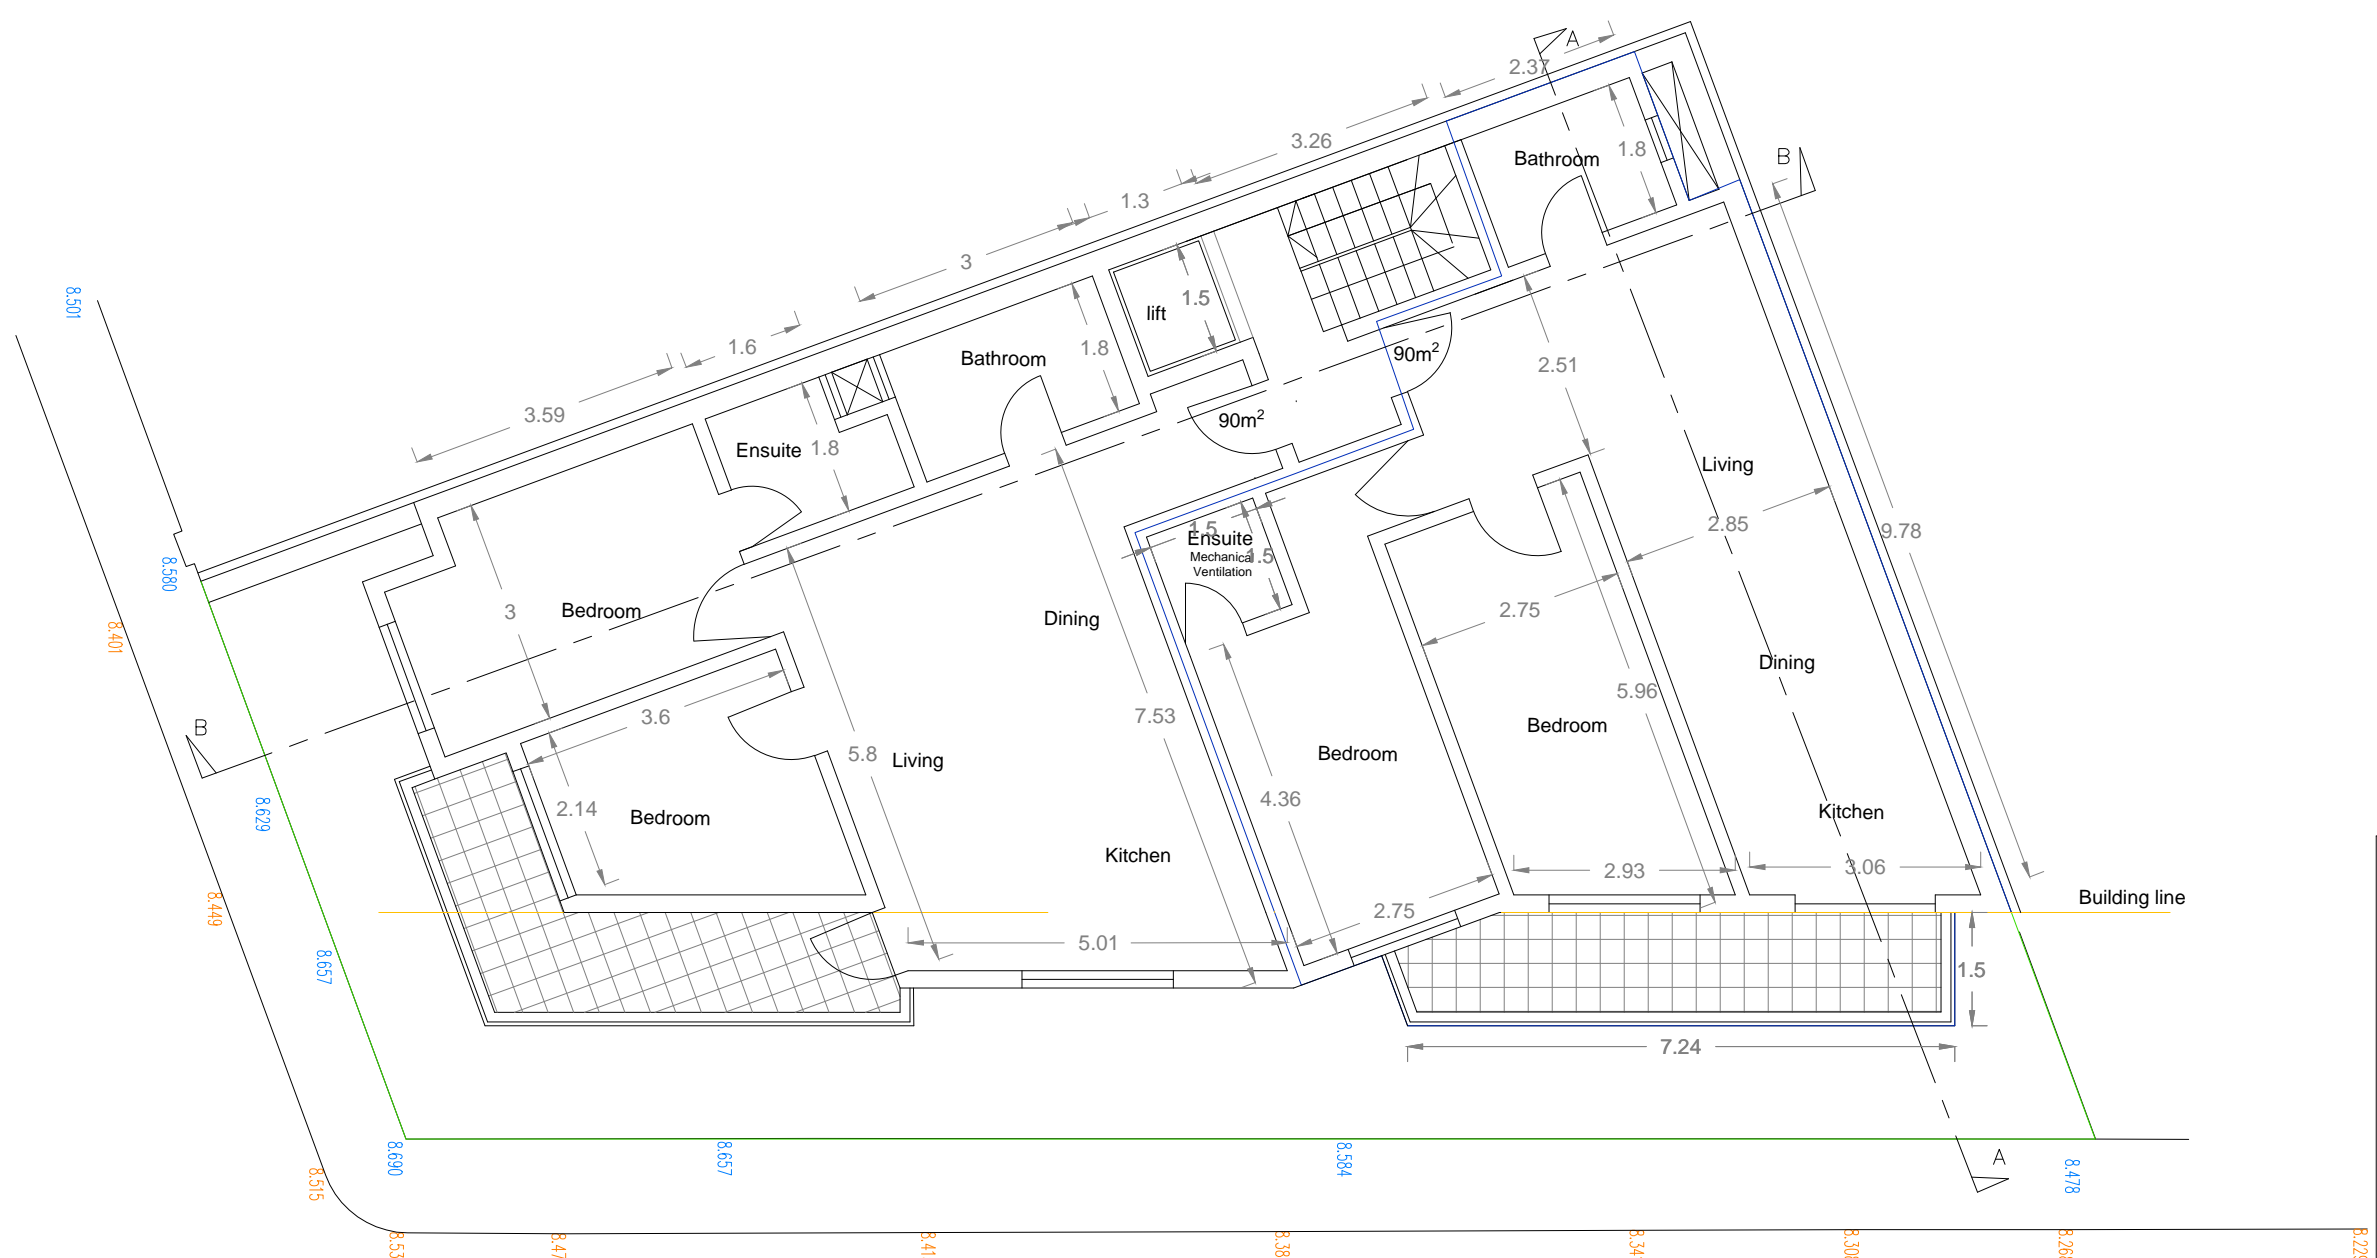

Proposed Typical First and Second Floor Plan
Scale 1:100

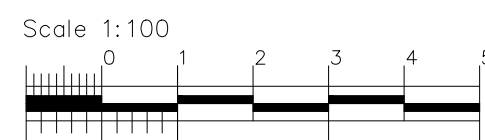

PERIT RODERICK CAMILLERI B.E. & A. (Hons), A.& C. E.	
<i>Structural, Architectural & Interior Design</i>	
103, Triq S. Piju V, Rabat, RBT 2251.	Tel: 21456921 Mobile: 79891052 Email: rodcamilleri@gmail.com
SIGNATURE	
PROJECT	
DRAWING TITLE Proposed Floor Plan	
CLIENT Warren	LOCATION Attard
SCALE 1:100	FILE NO. 5921
DRAWN R.C	DATE 14.01.2022
	DRAWING NO. 01

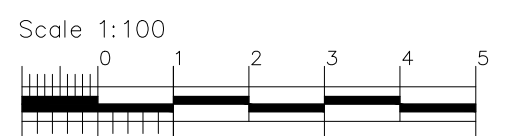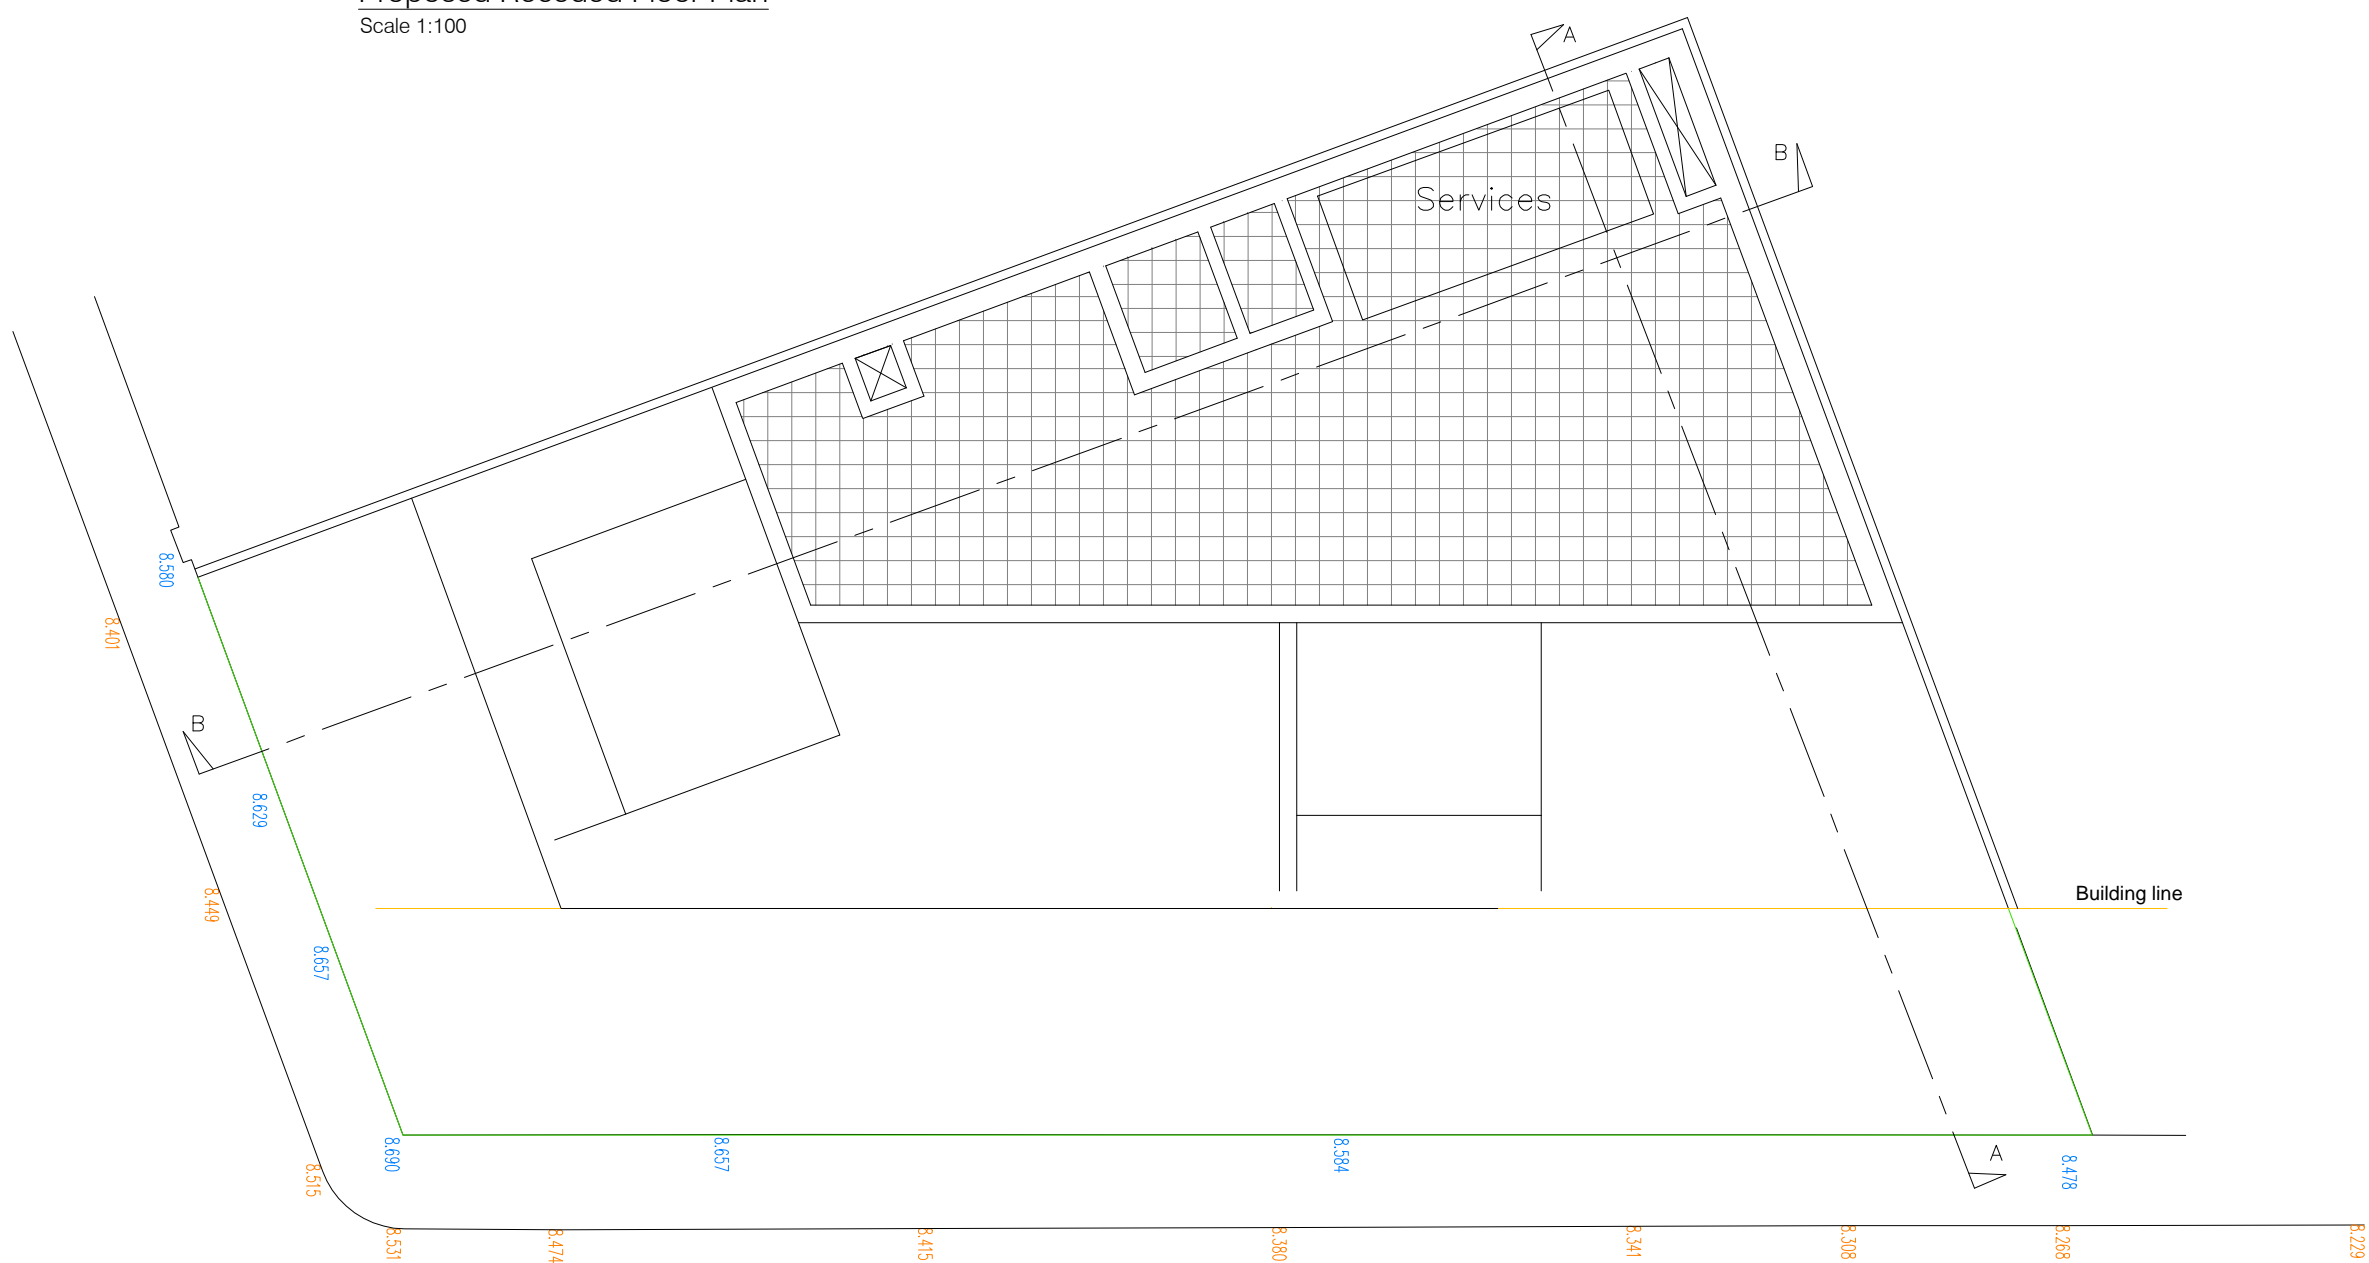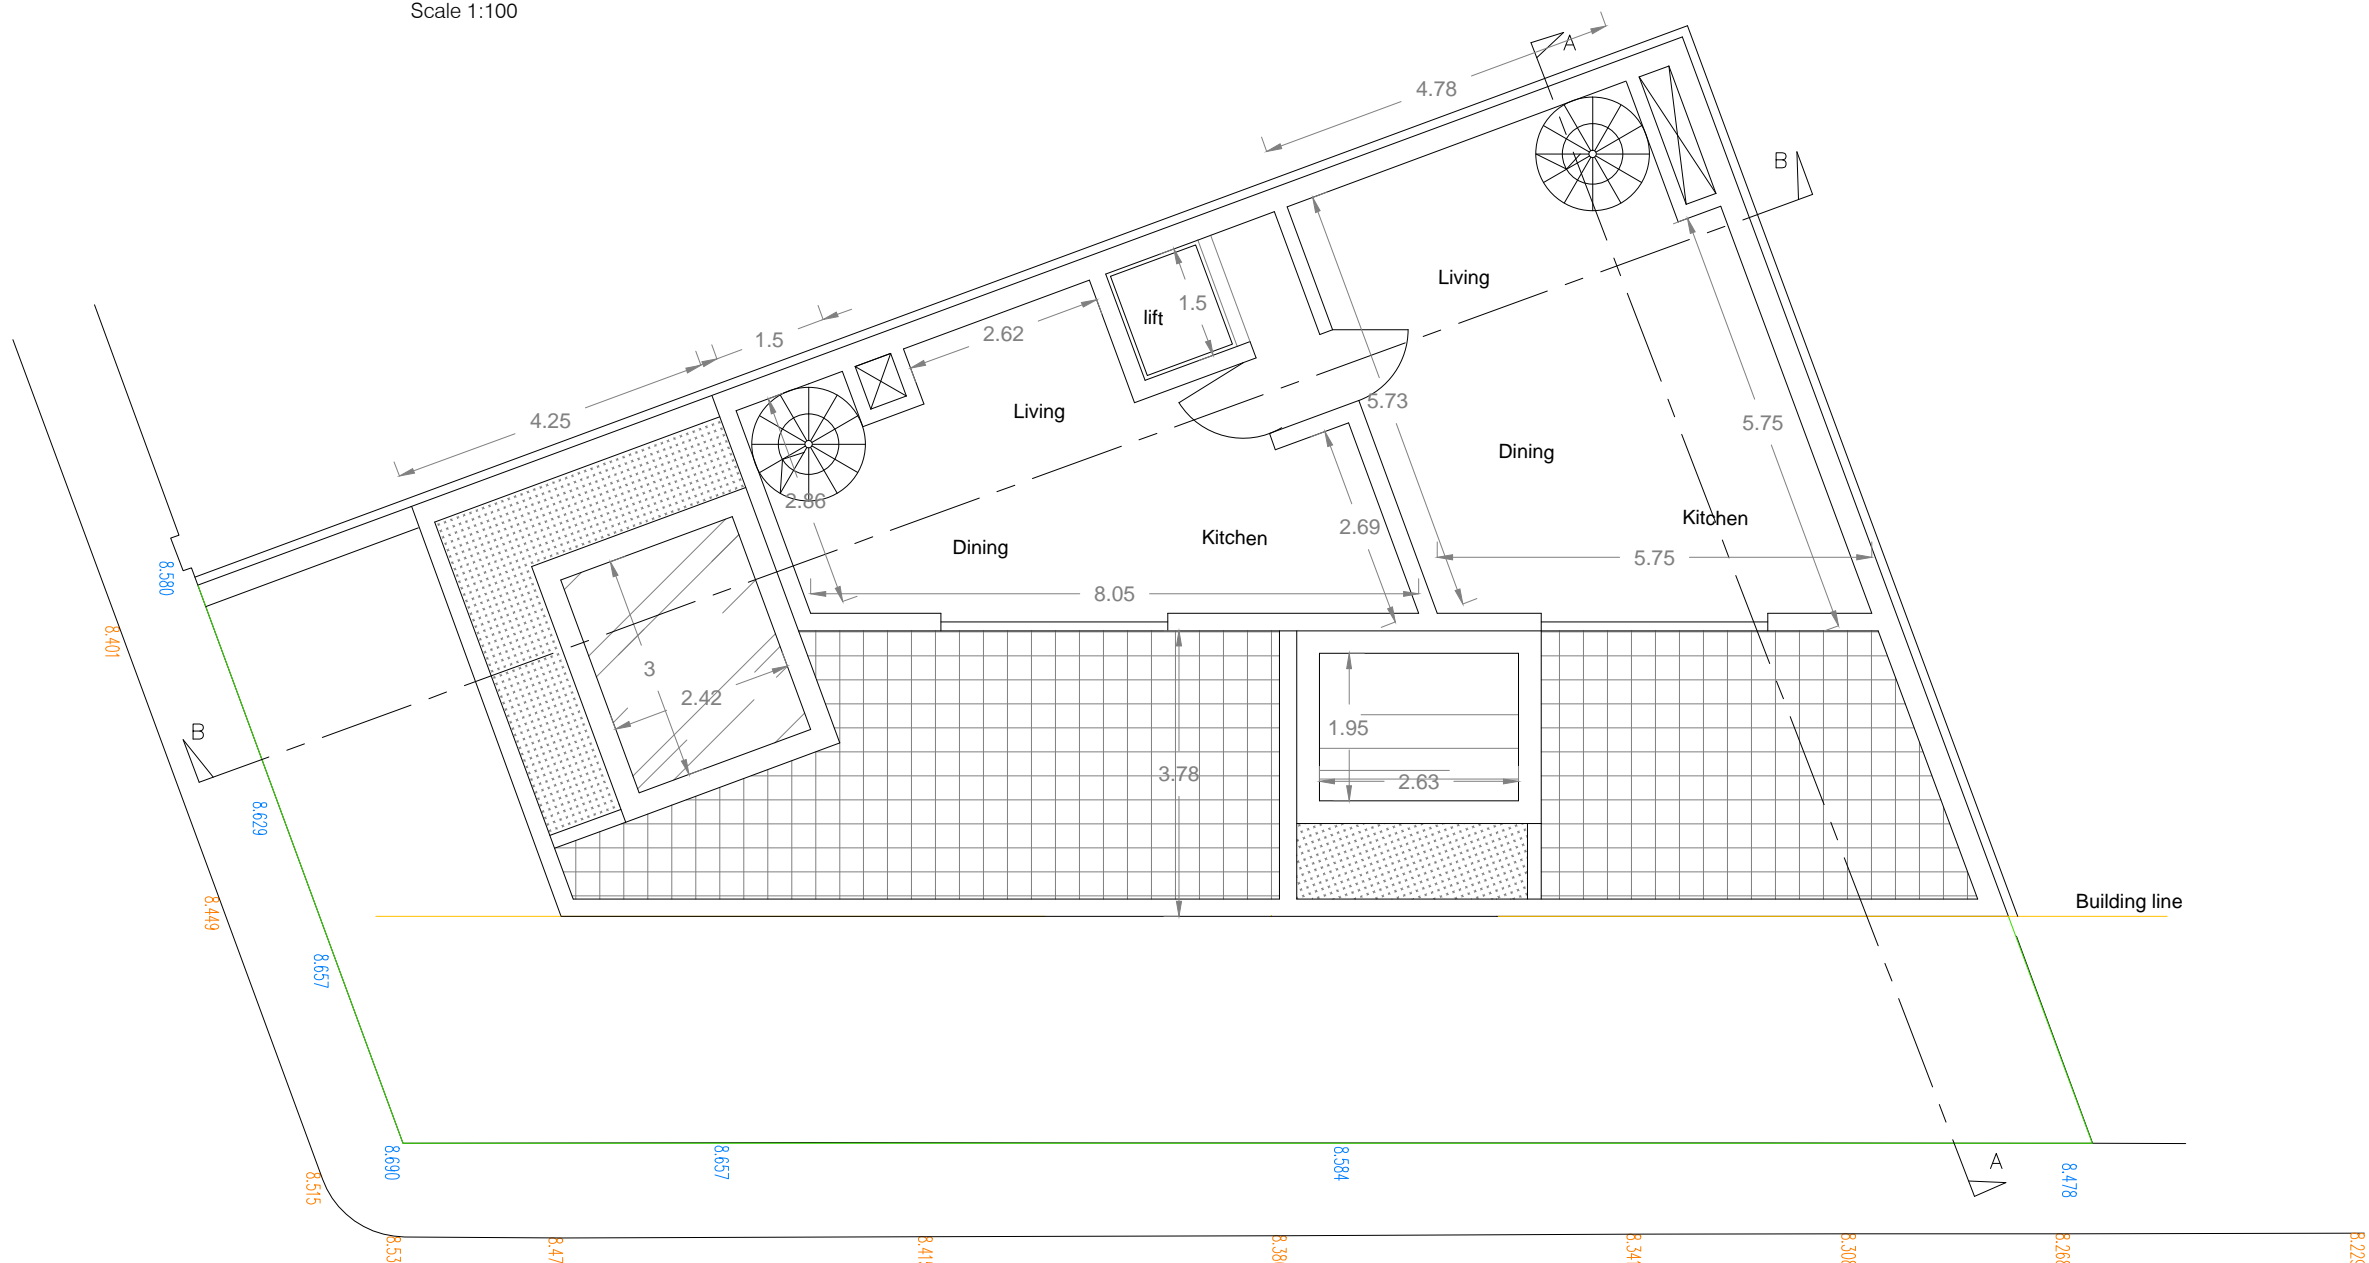

PERIT RODERICK CAMILLERI B.E. & A. (Hons), A.& C. E.	
Structural, Architectural & Interior Design	
103, Triq S. Piju V, Rabat, RBT 2251.	Tel: 21456921 Mobile: 79891052 Email: rodcamilleri@gmail.com
SIGNATURE	
PROJECT	
DRAWING TITLE Proposed Floor Plan	
CLIENT Warren	LOCATION Attard
SCALE 1:100	FILE NO. 5921
DRAWN R.C	DATE 14.01.2022
	DRAWING NO. 02