



### Existing Ground Floor Plan

scale 1:100

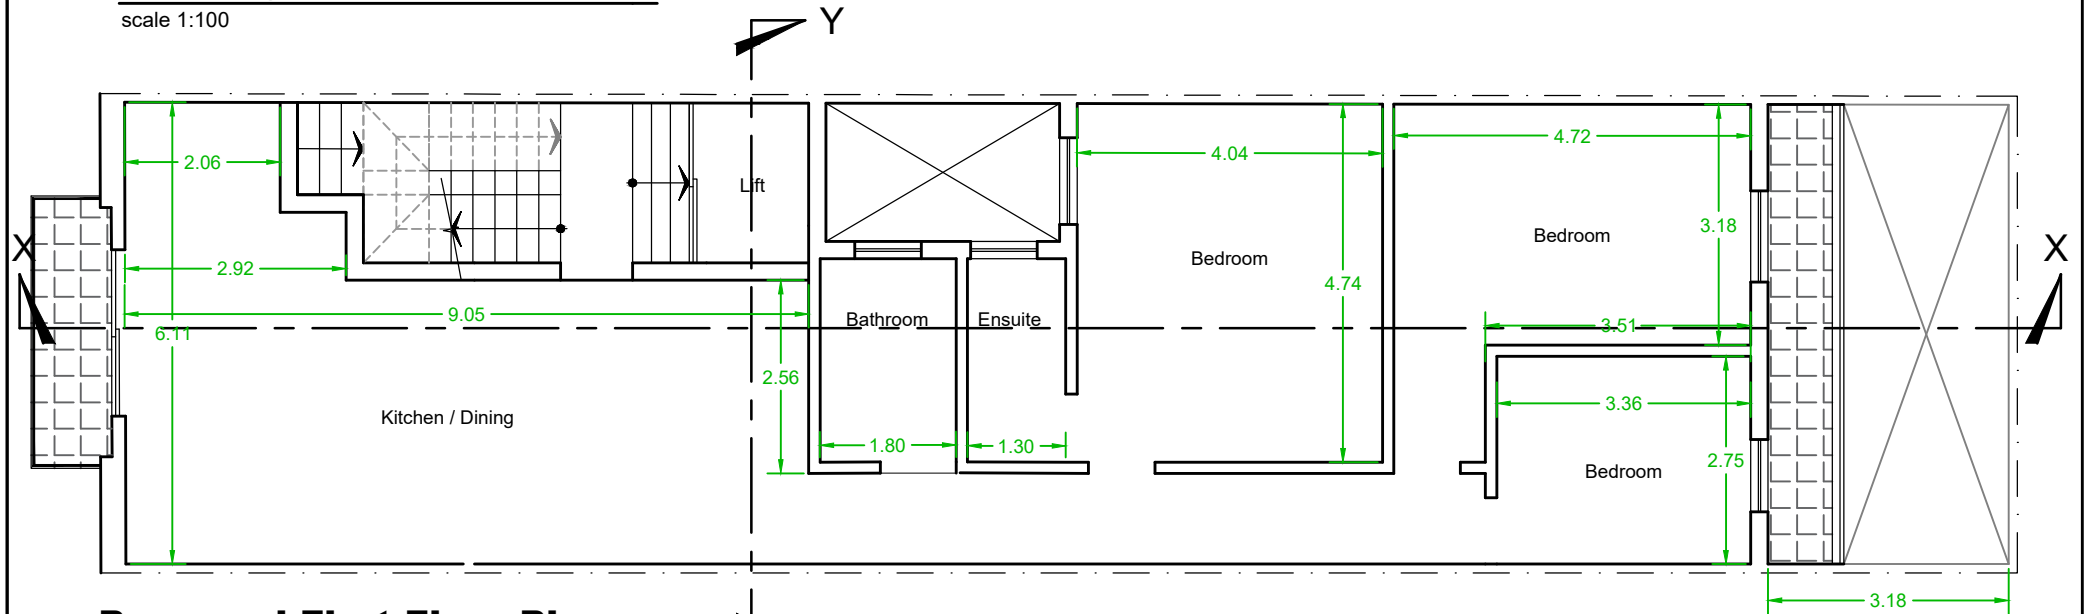


### Proposed First Floor Plan

scale 1:100

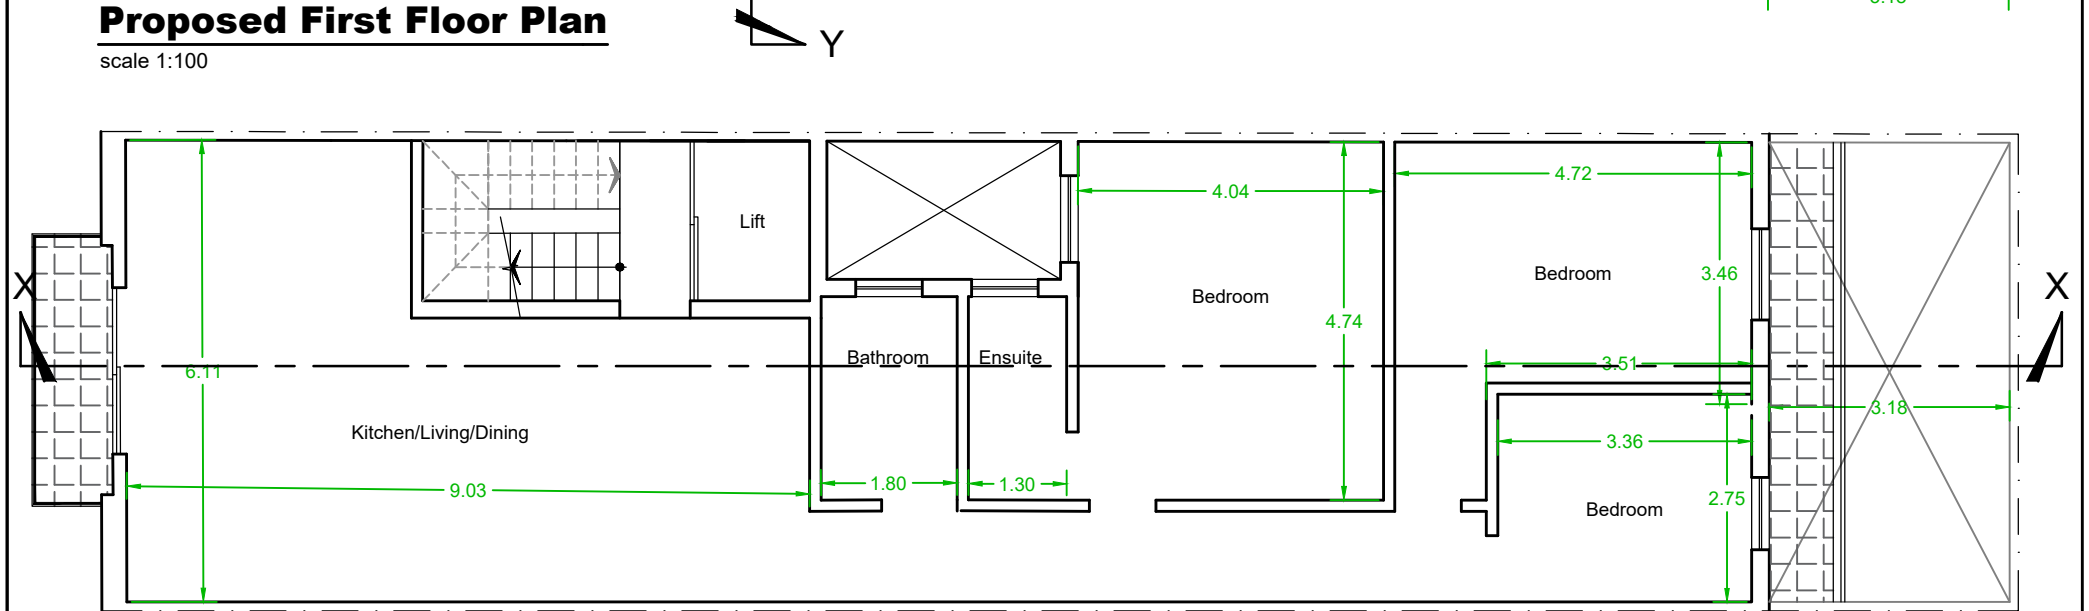


### Proposed Second Floor Plan

scale 1:100

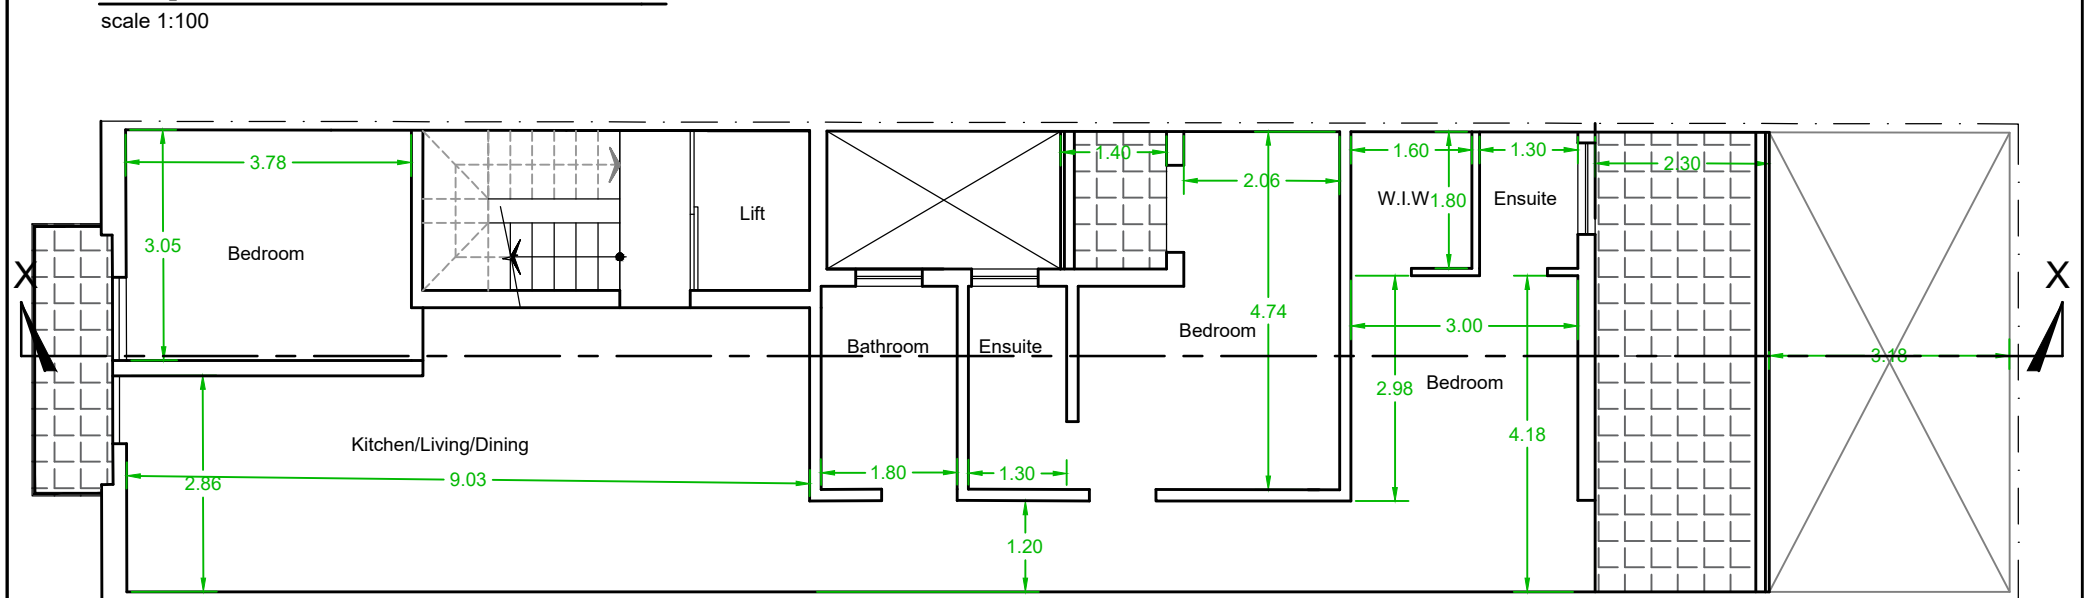

### Proposed Third Floor Plan

scale 1:100

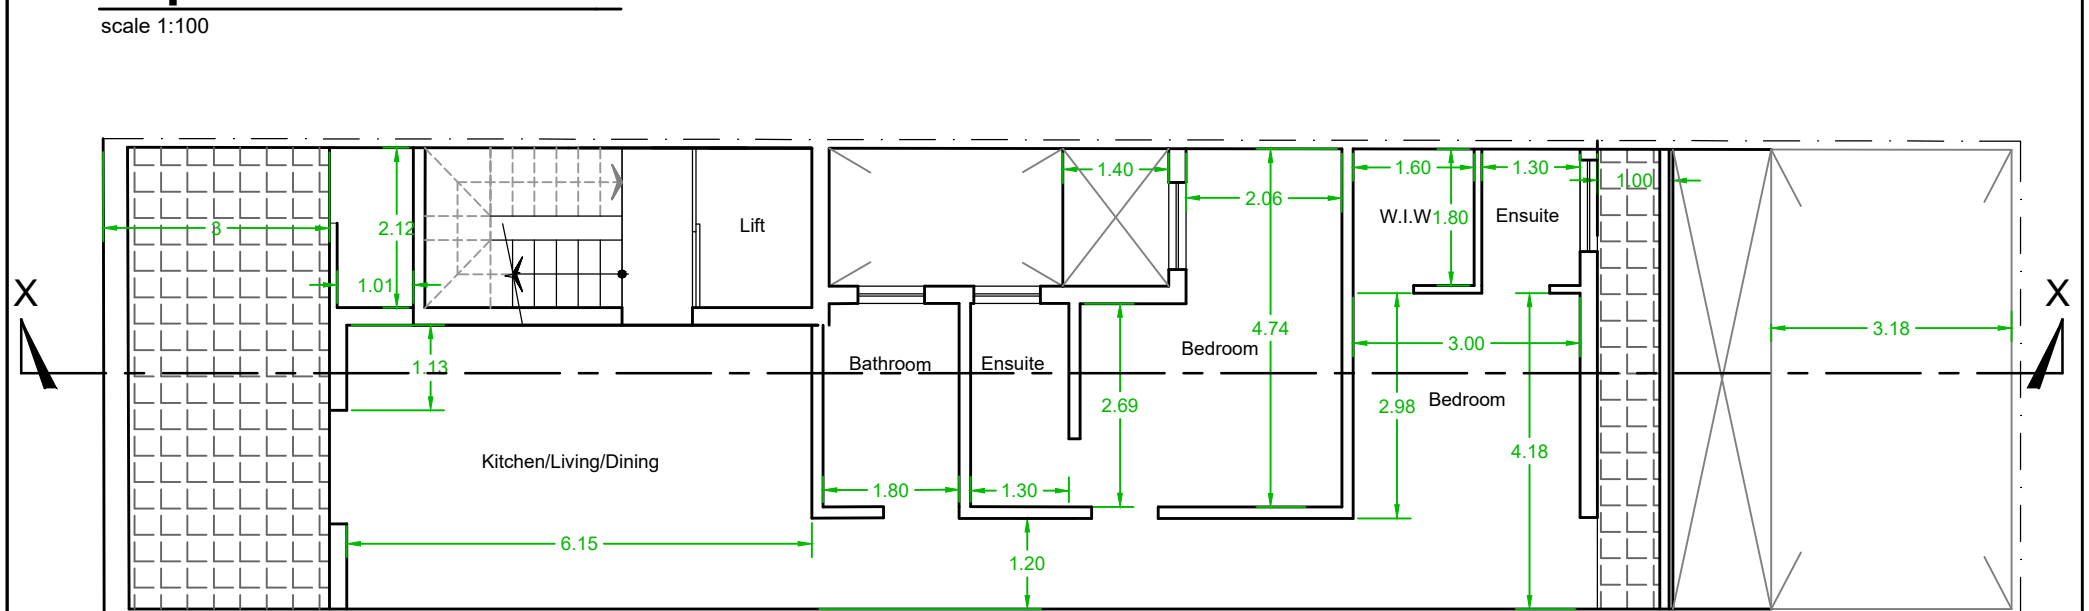

### Proposed Receded Floor Plan

scale 1:100

