



NOTES:

- ALL DIMENSIONS ARE IN METERS




- TO CONSTRUCT
- TO DEMOLISH

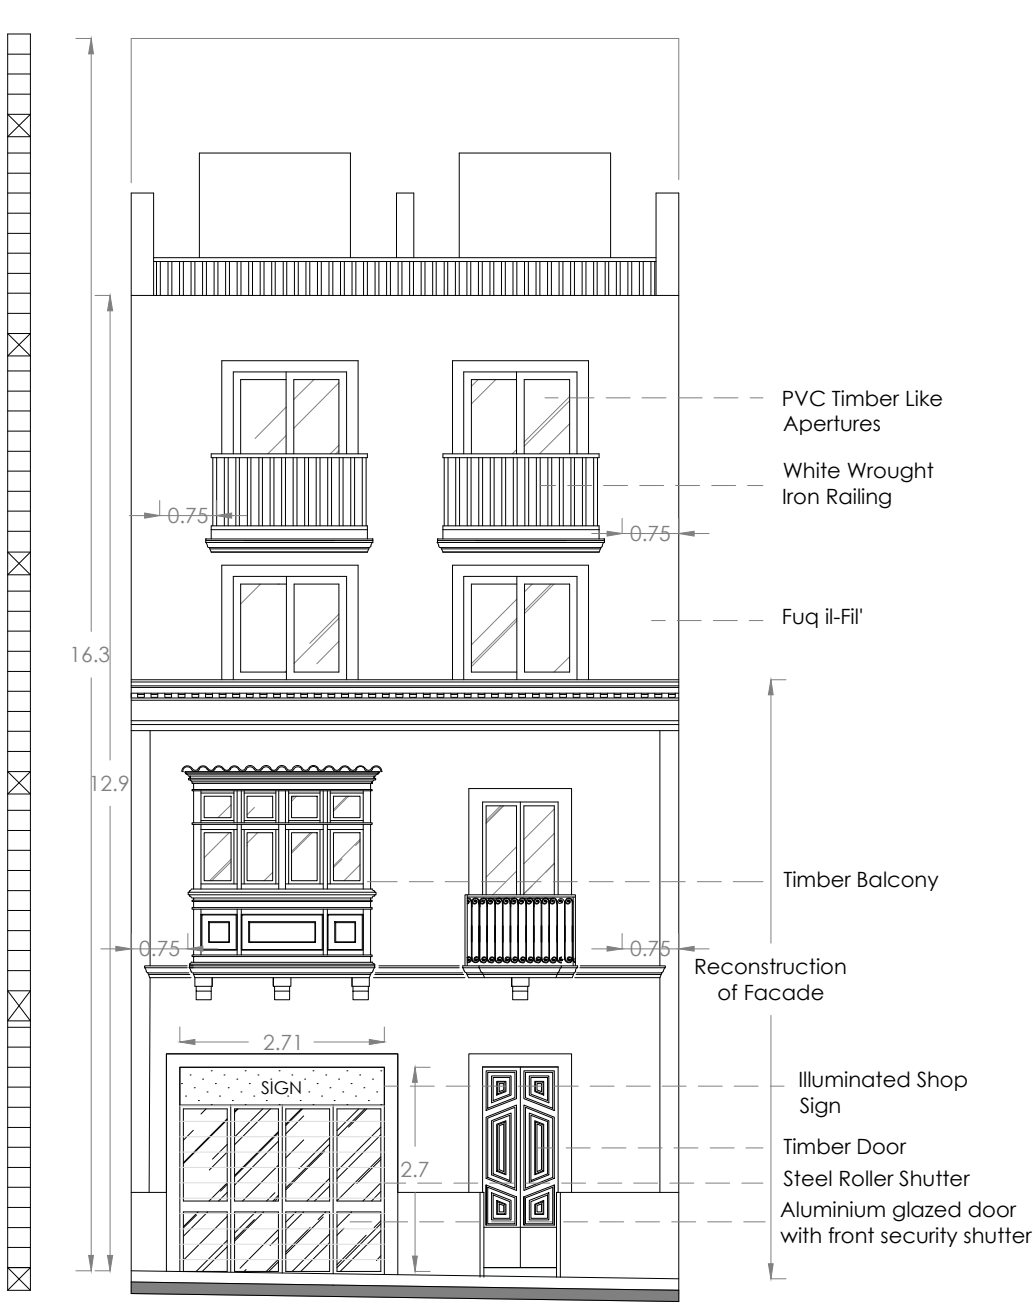

Proposed Elevation
scale 1:100

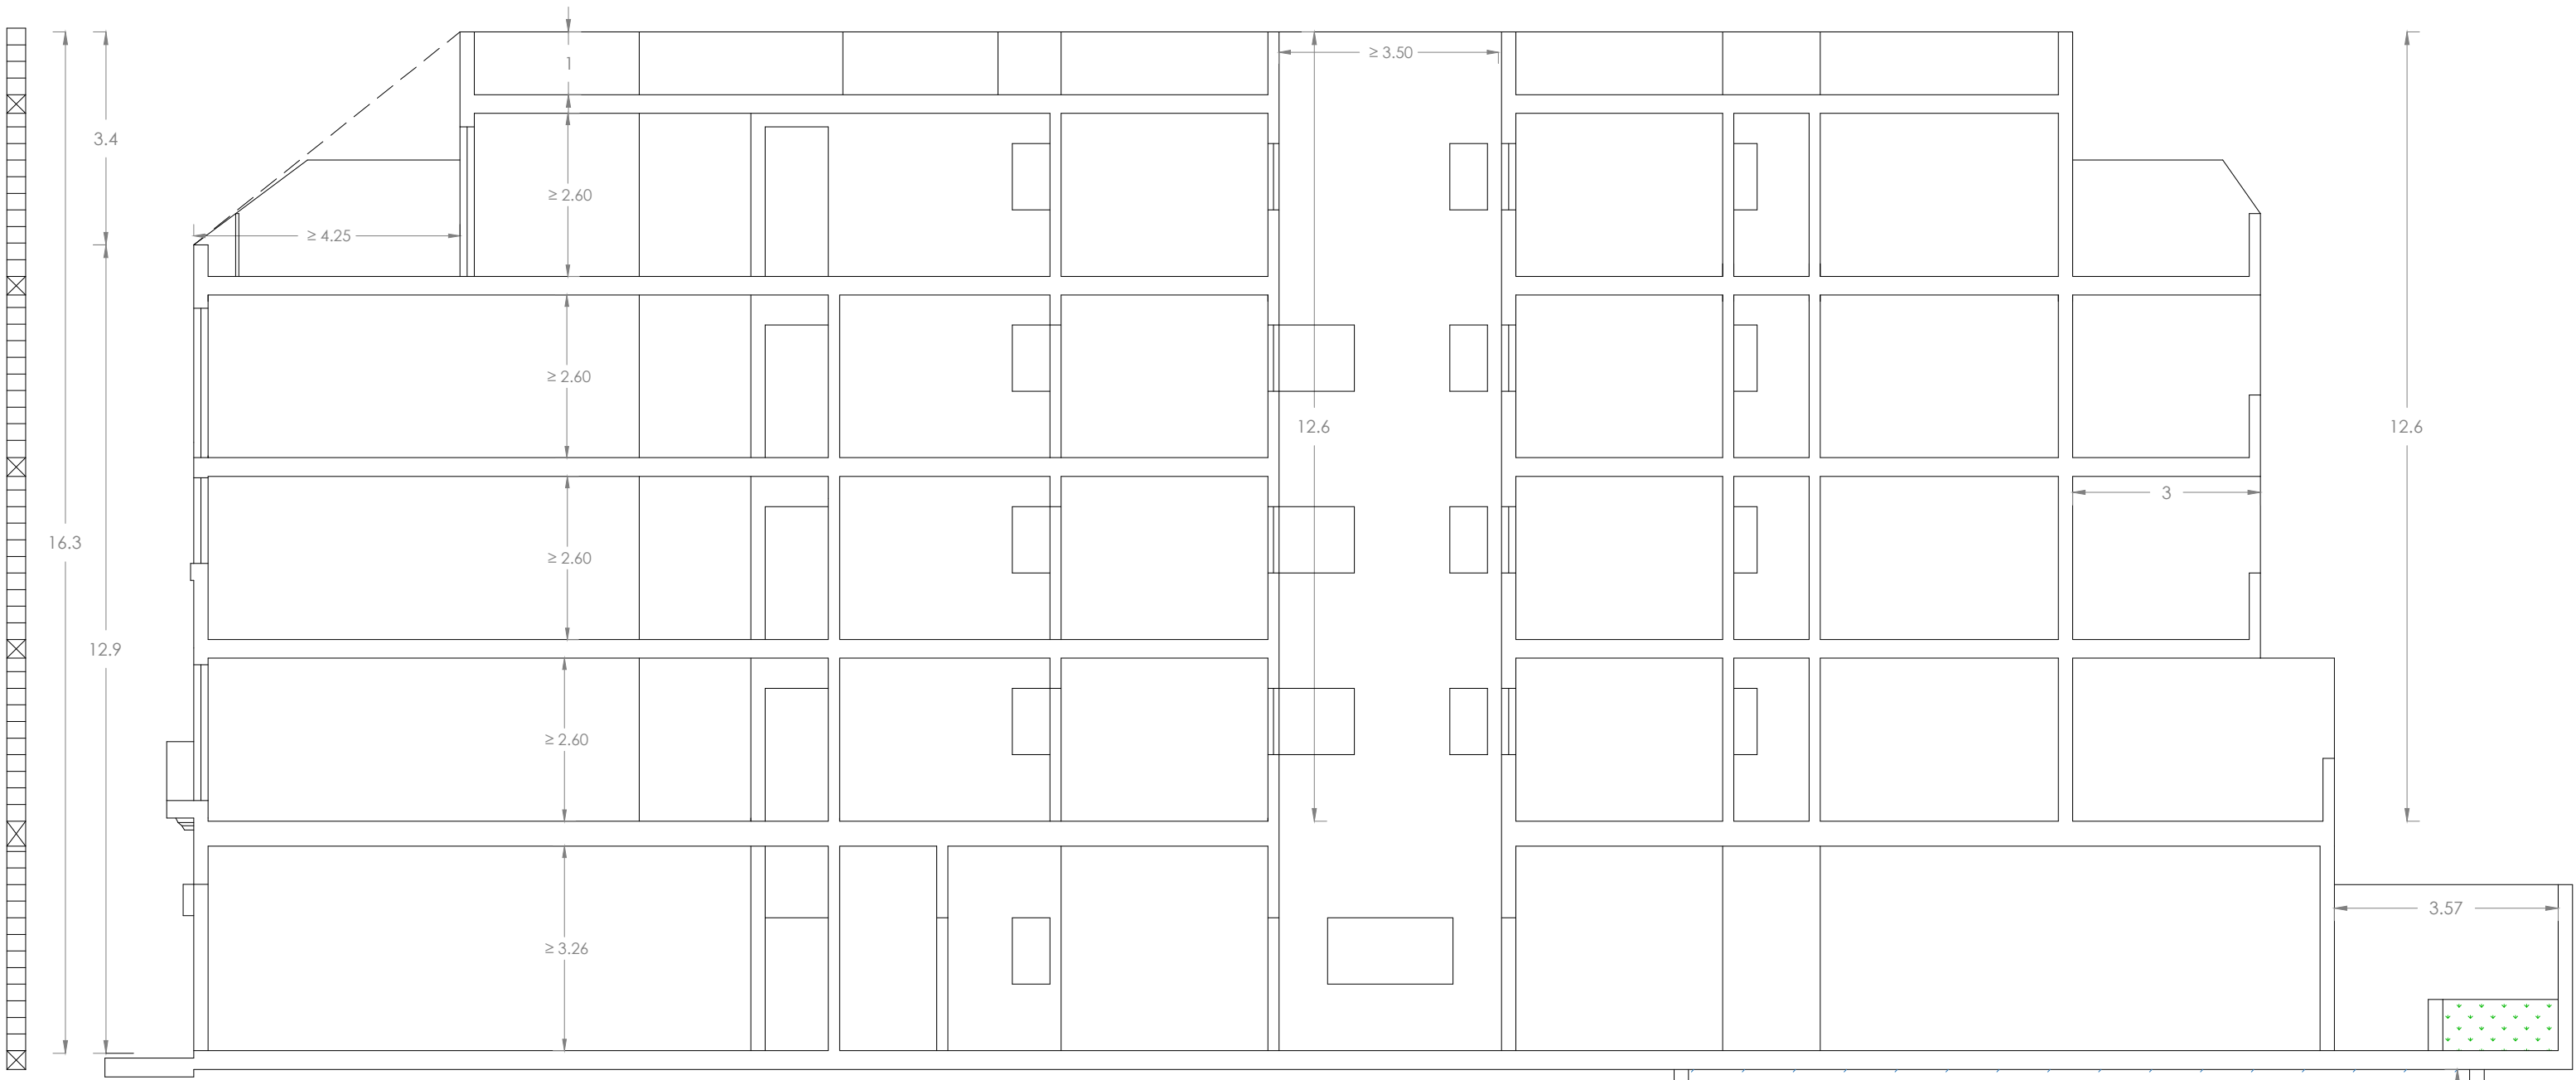

Proposed Section A-A
scale 1:100

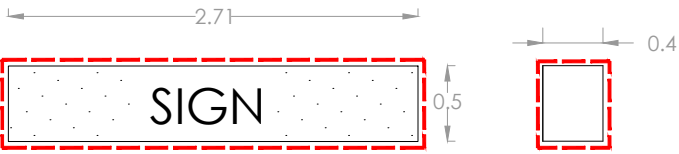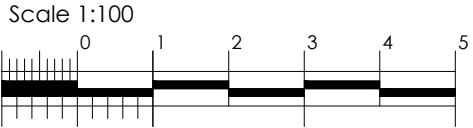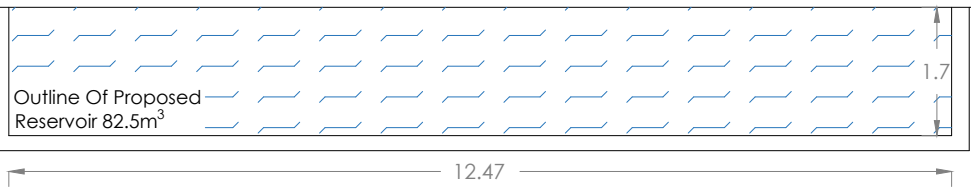

Proposed Sign
scale 1:50

PERIT RODERICK CAMILLERI
B.E. & A. (Hons), A & C. E.

Structural, Architectural & Interior Design

103, Triq S. Piju V,
Rabat,
RBT 2251.

Tel: 21456921
Mobile: 79891052
Email: rodcamilleri@gmail.com

SIGNATURE

PROJECT Demolition of existing dwelling and construction of Class 4B Shop and 6 apartments and 2 reeded apartments and affixing of sign

DRAWING TITLE
Proposed Elevation, Sign and Section A-A

CLIENT
Warren Mansueto

LOCATION
236,237
Triq Fleur De Lys,
B'kara

SCALE
1:100


FILE NO.
13024

DRAWN
R.C

DATE
24.10.25


DRAWING NO.
04

- NOTES:
- ALL DIMENSIONS ARE IN METERS
- TO CONSTRUCT
- TO DEMOLISH

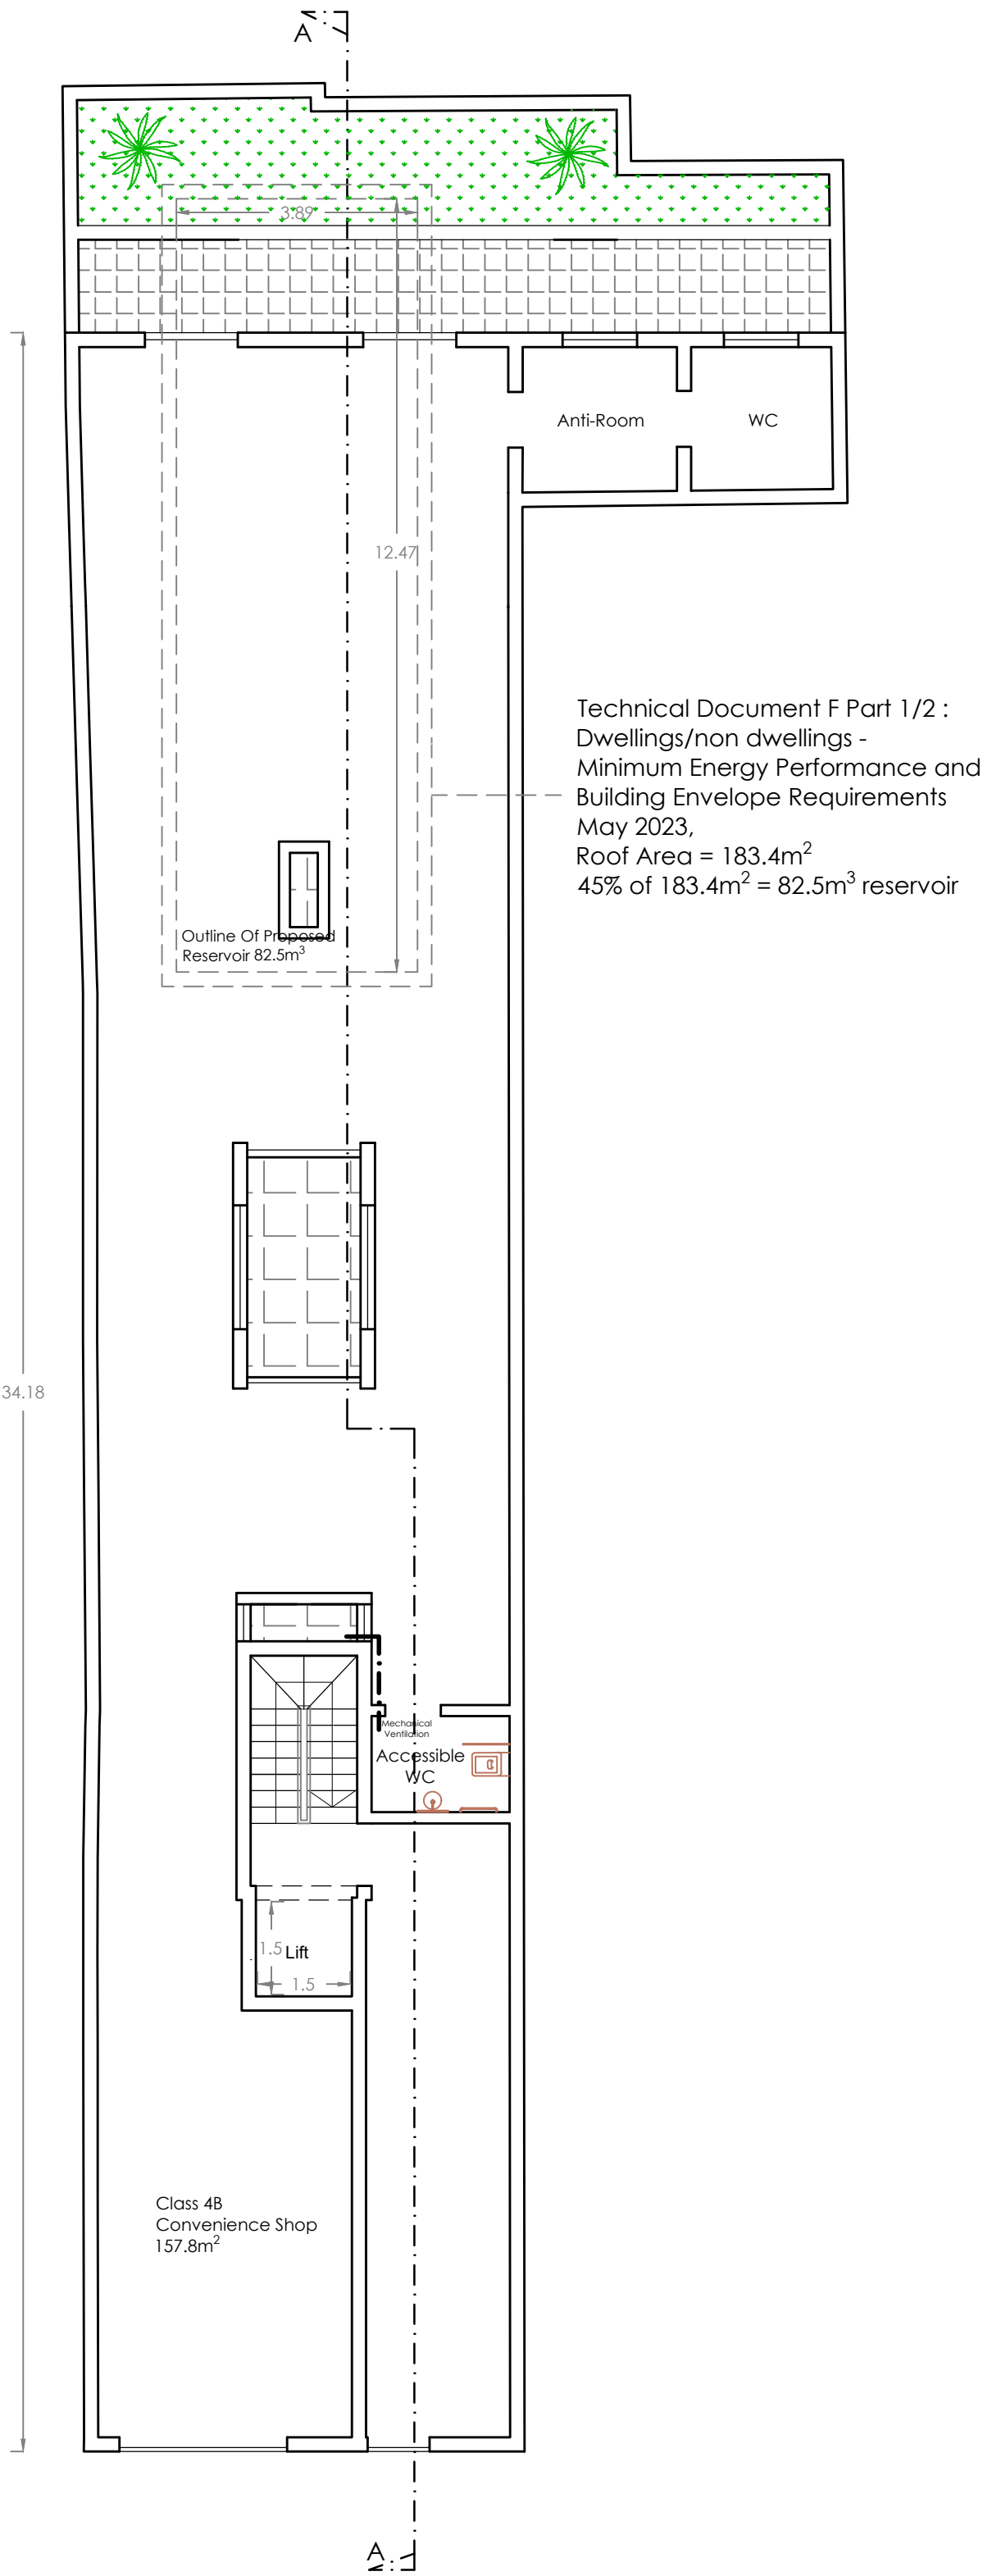


Proposed Ground Floor Plan

scale 1:100

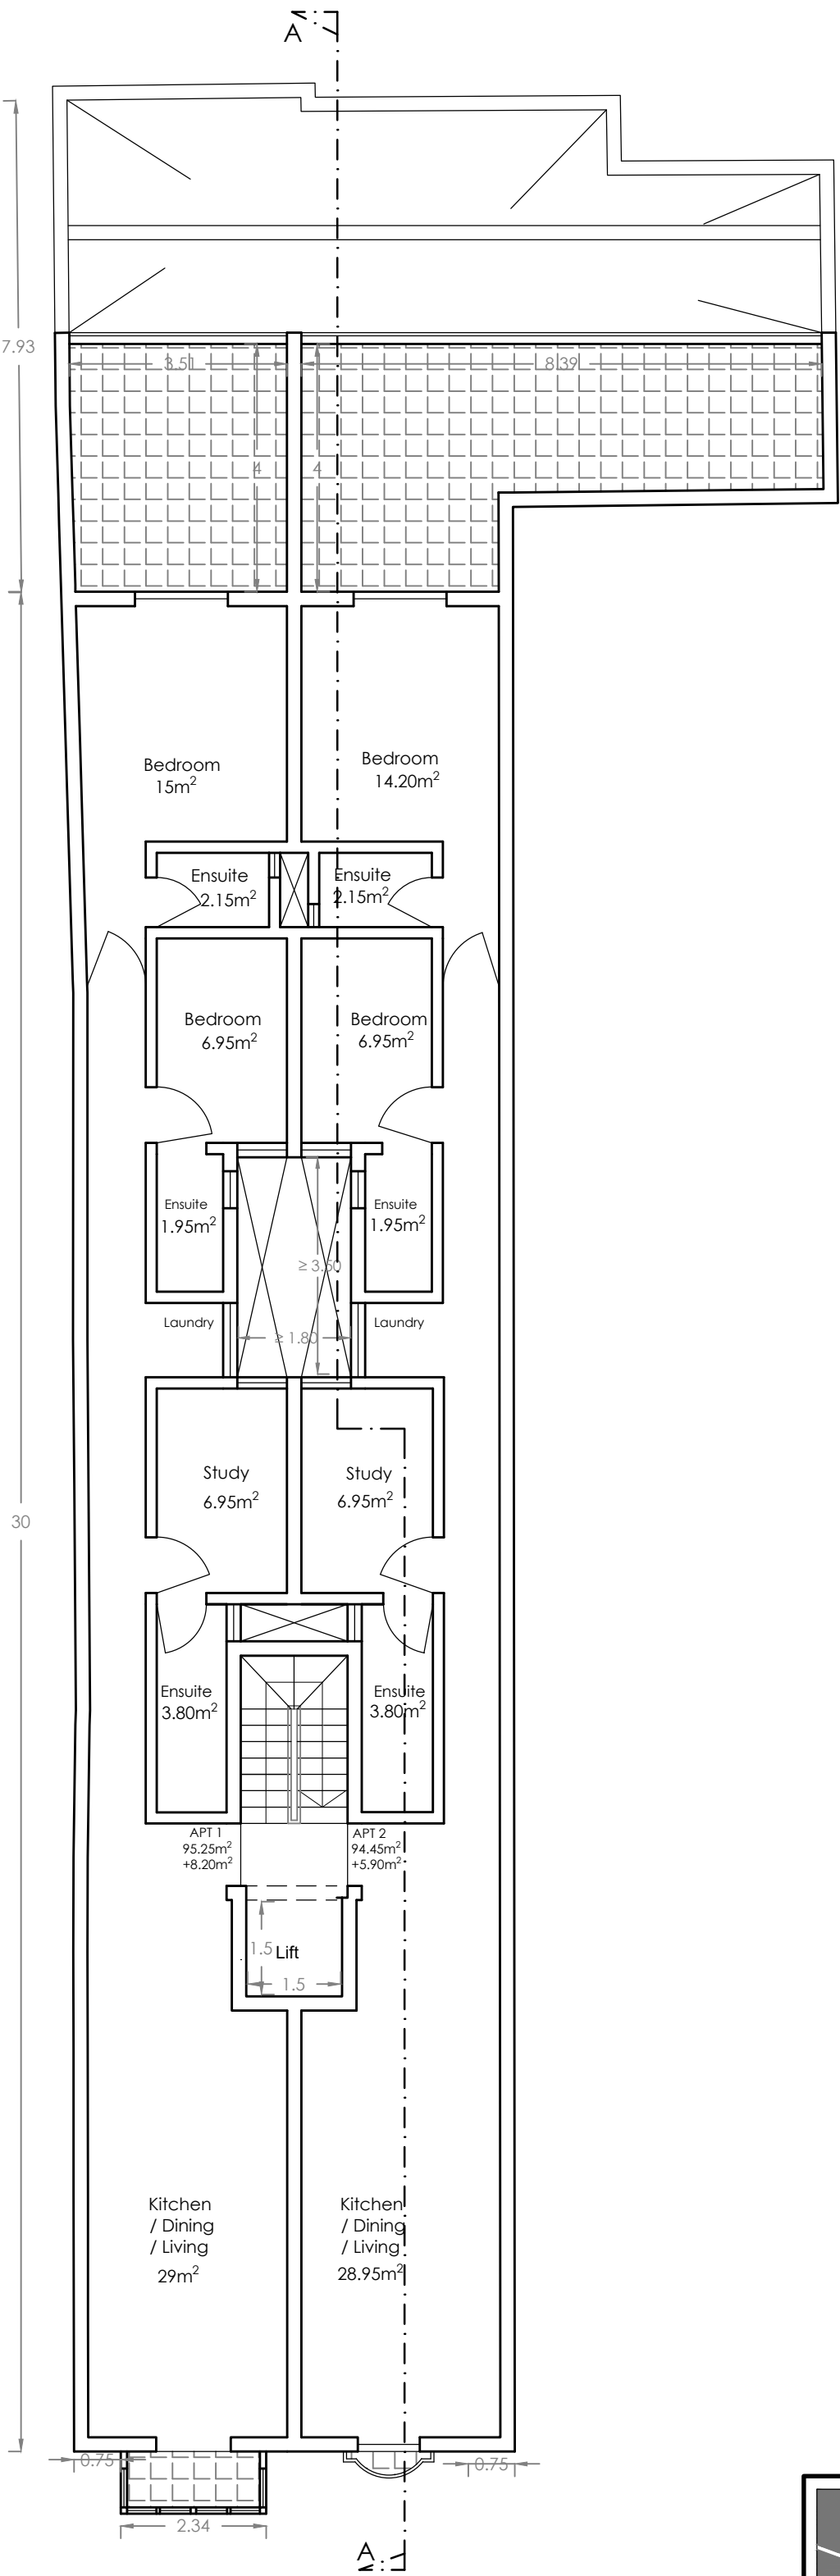

Proposed First Floor Plan

scale 1:100

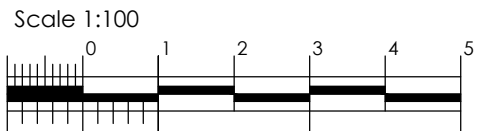

PERIT RODERICK CAMILLERI			
B.E. & A. (Hons), A.&C. E.			
Structural, Architectural & Interior Design			
103, Triq S. Piju V, Rabat, RBT 2251.		Tel: 21456921 Mobile: 79891052 Email: rodcamilleri@gmail.com	
SIGNATURE			
PROJECT Demolition of existing dwelling and construction of a Class 4B Shop, 6 apartments, 2 receded apartments, affixing of sign, excavation and construction of underground reservoir			
DRAWING TITLE Proposed Ground and First Floor Plan			
CLIENT Warren Mansueto		LOCATION 236,237 Triq Fleur De Lys, B'kara	
SCALE 1:100		FILE NO. 13024	
DRAWN R.C		DATE 24.07.25	
		DRAWING NO. 01	

NOTES:


- ALL DIMENSIONS ARE IN METERS




- TO CONSTRUCT




- TO DEMOLISH

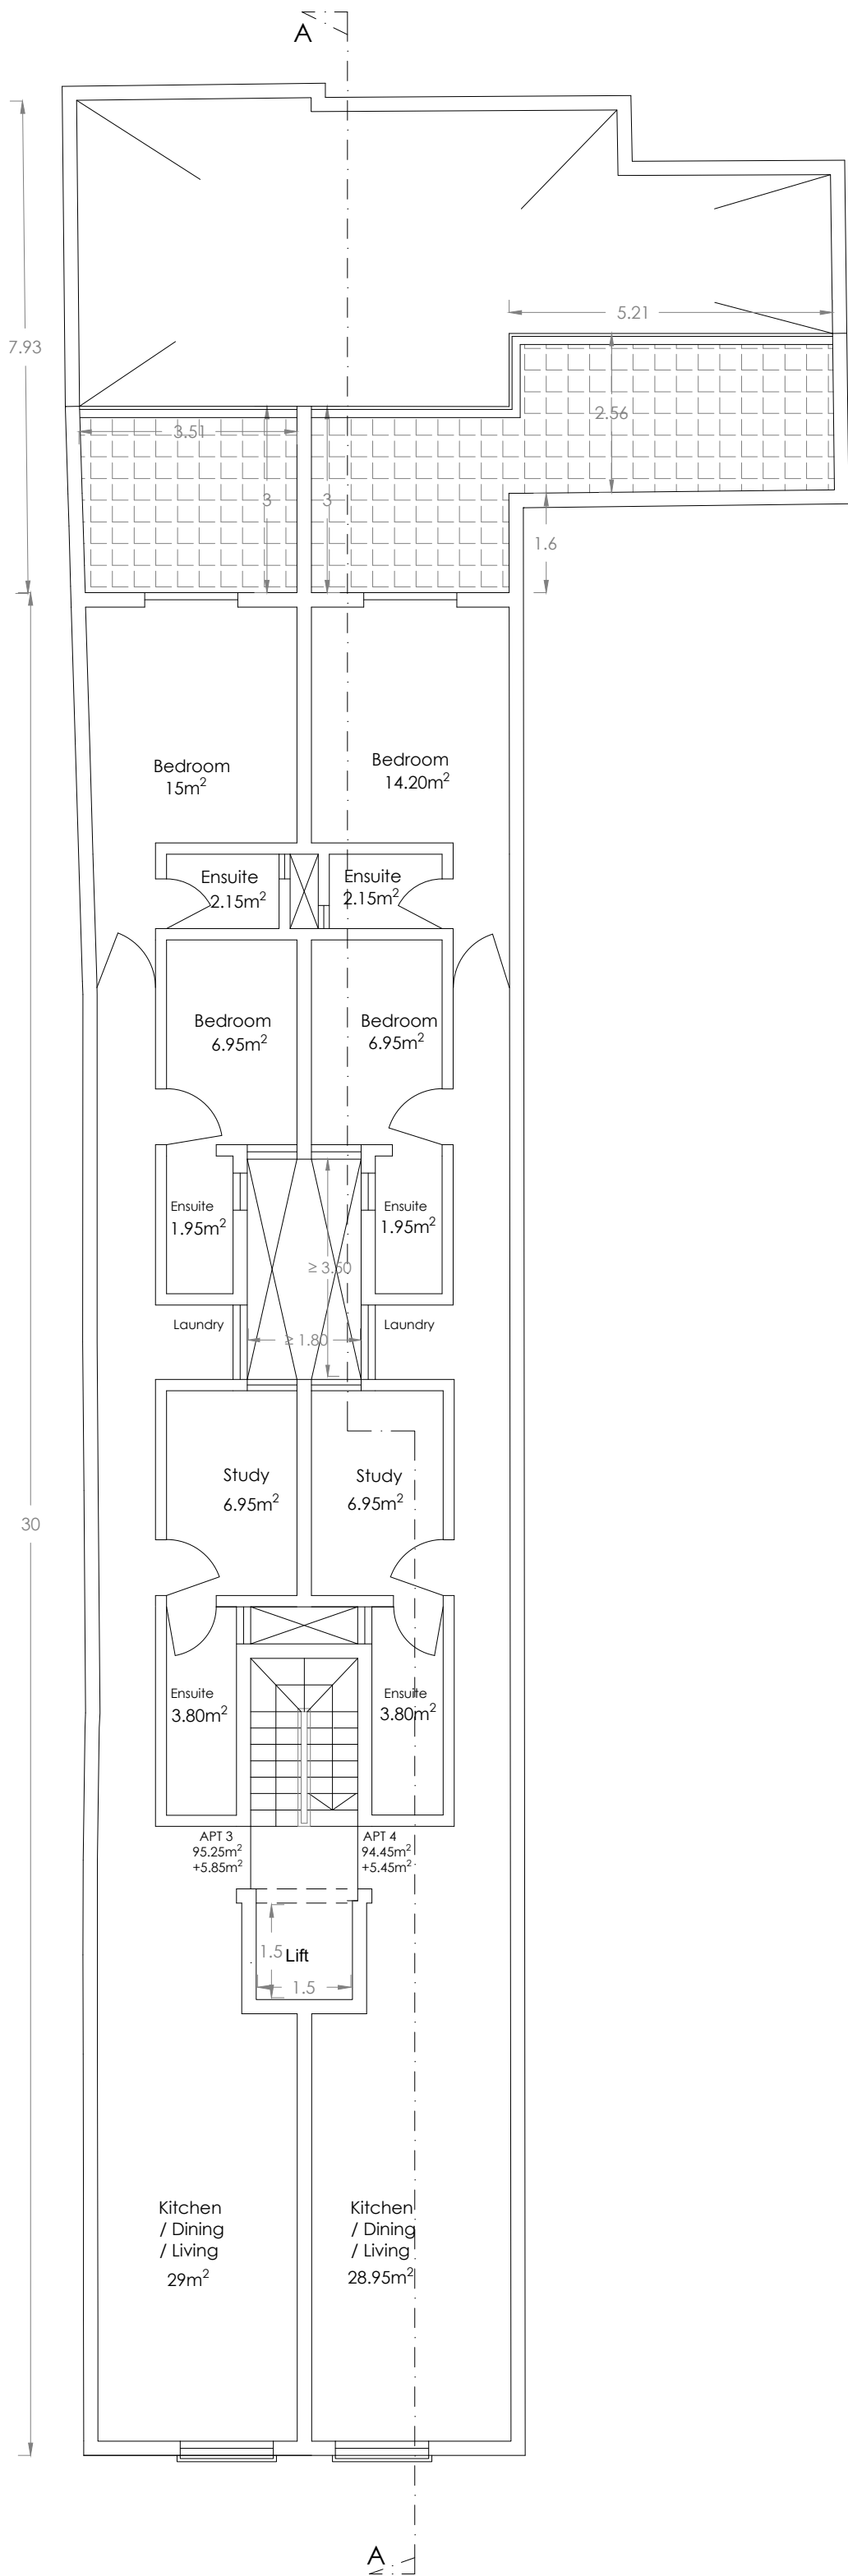

Proposed Second Floor Plan
scale 1:100

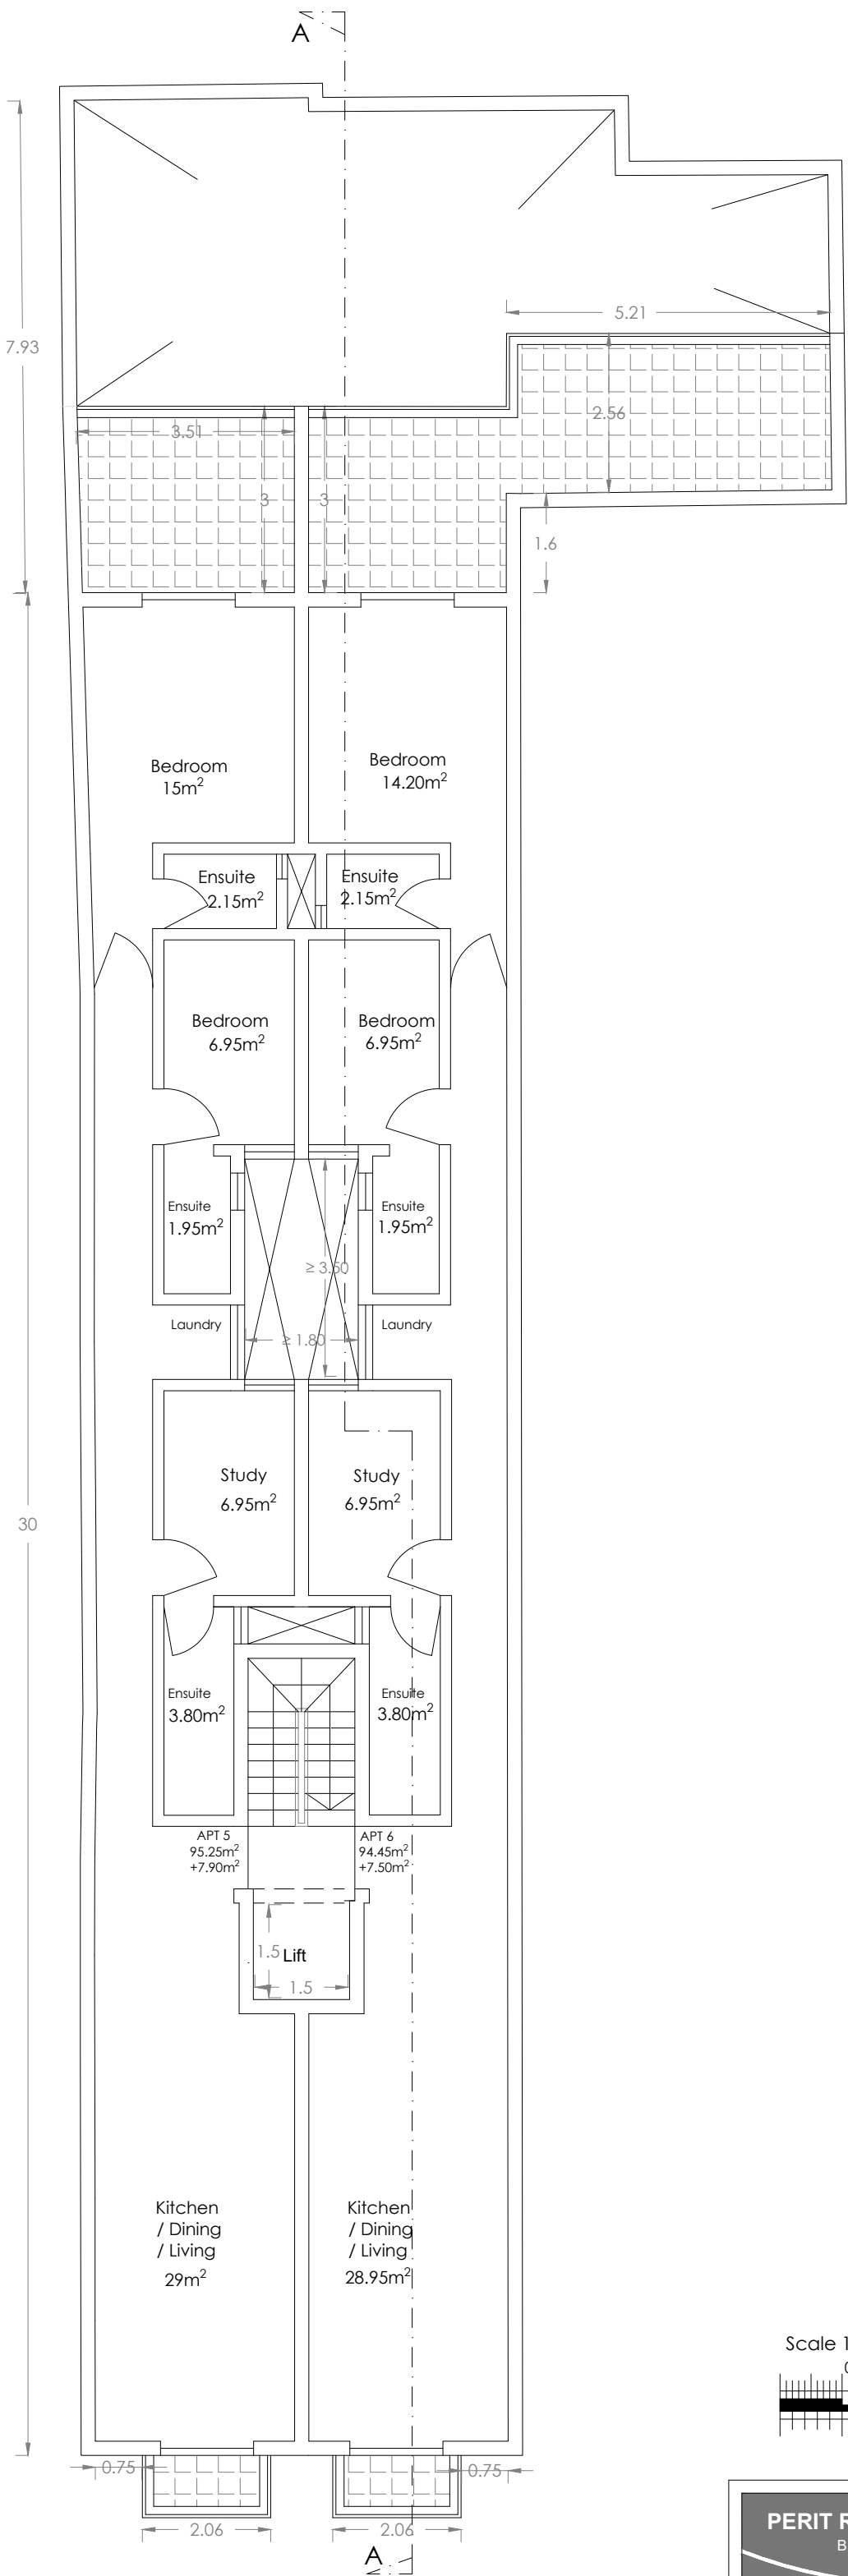

Proposed Third Floor Plan
scale 1:100

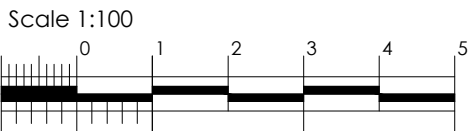

PERIT RODERICK CAMILLERI
B.E. & A. (Hons), A.& C. E.

Structural, Architectural & Interior Design

103, Triq S. Piju V.
Rabat,
RBT 2251.

Tel: 21456921
Mobile: 79891052
Email: rodcamilleri@gmail.com

SIGNATURE

PROJECT Demolition of existing dwelling and construction of
Class 4B Shop and 6 apartments and 2 receded
apartments and affixing of sign

DRAWING TITLE
Proposed Second and Third Floor Plan

CLIENT
Warren Mansueto

LOCATION 236,237
Triq Fleur De Lys,
B'kara

SCALE
1:100

FILE NO.
13024


DRAWN
R.C

DATE
24.10.25

DRAWING NO.
02


- NOTES:
- ALL DIMENSIONS ARE IN METERS

- TO CONSTRUCT
- TO DEMOLISH

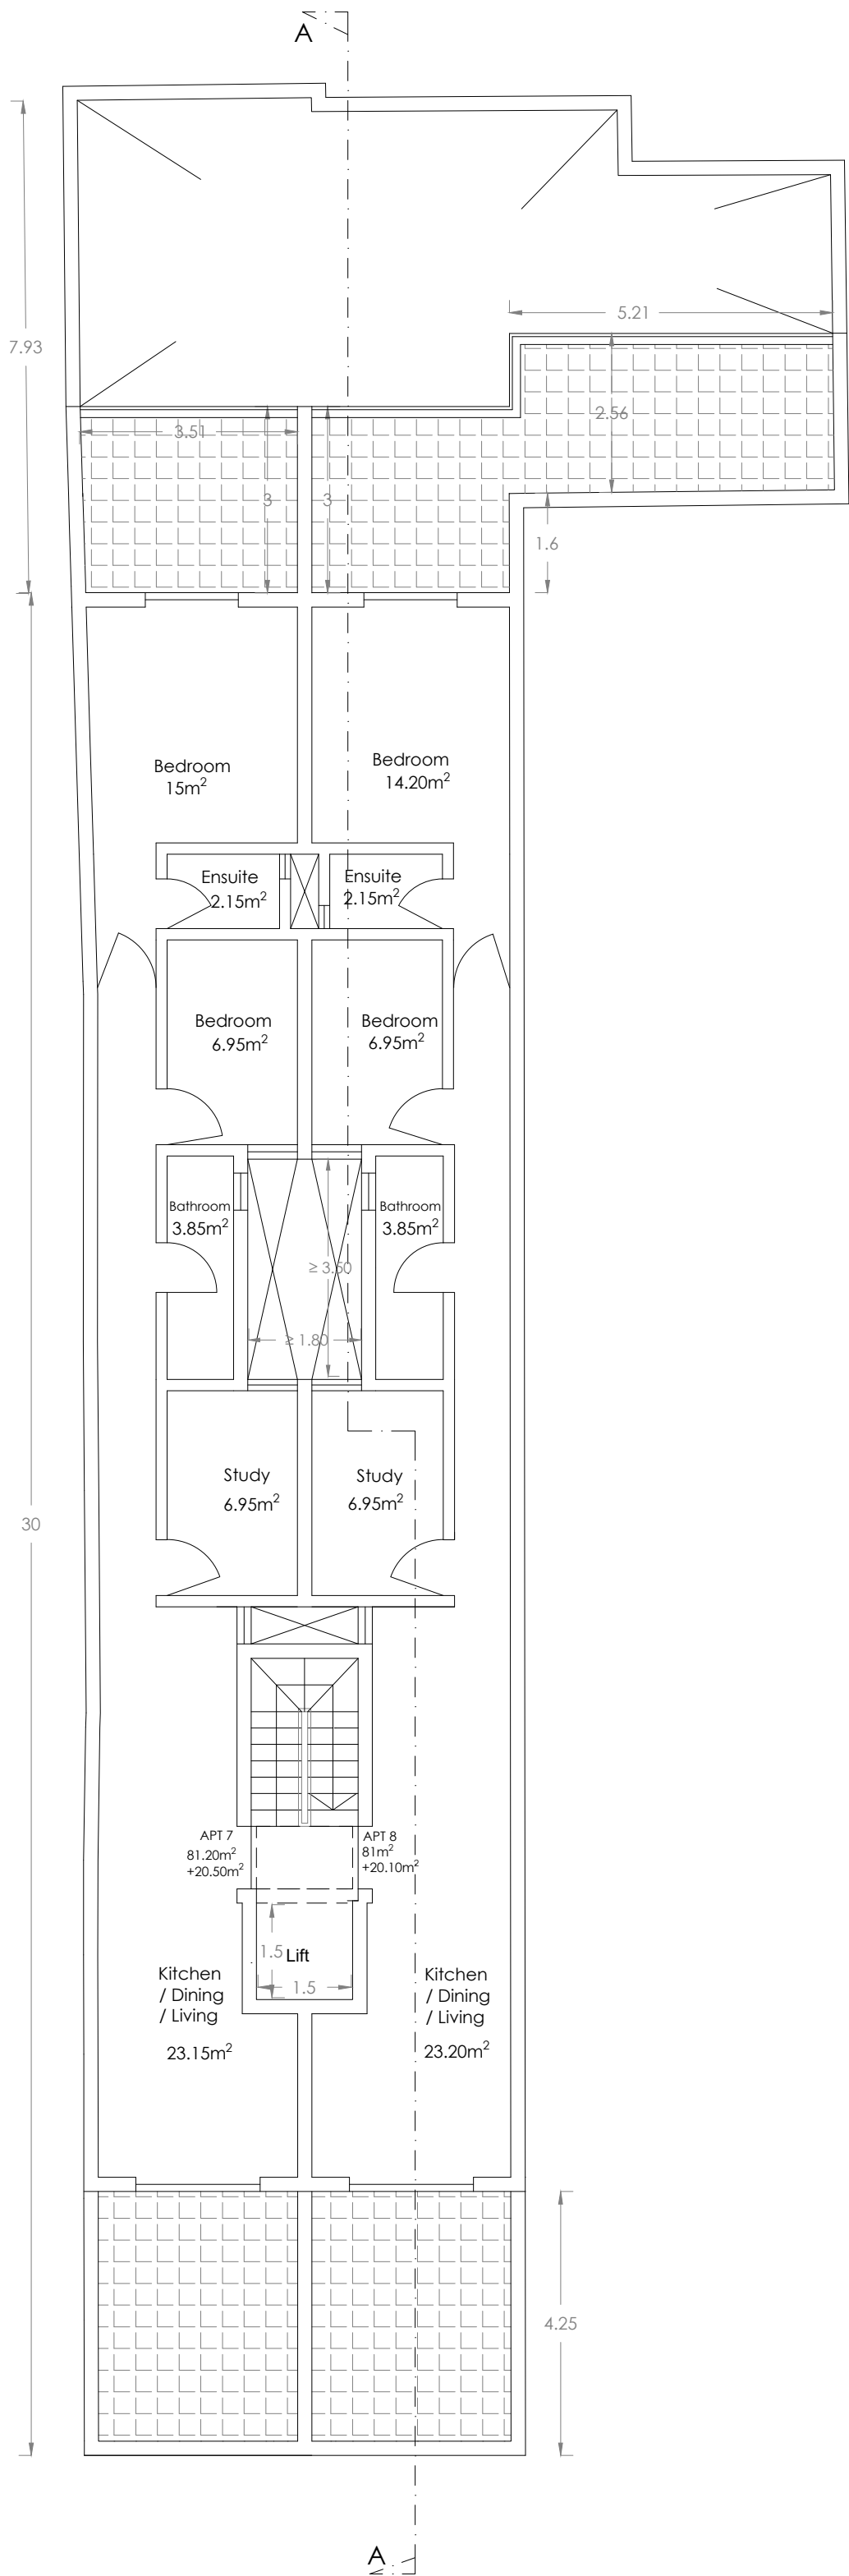


Proposed Receded Floor Plan

scale 1:100

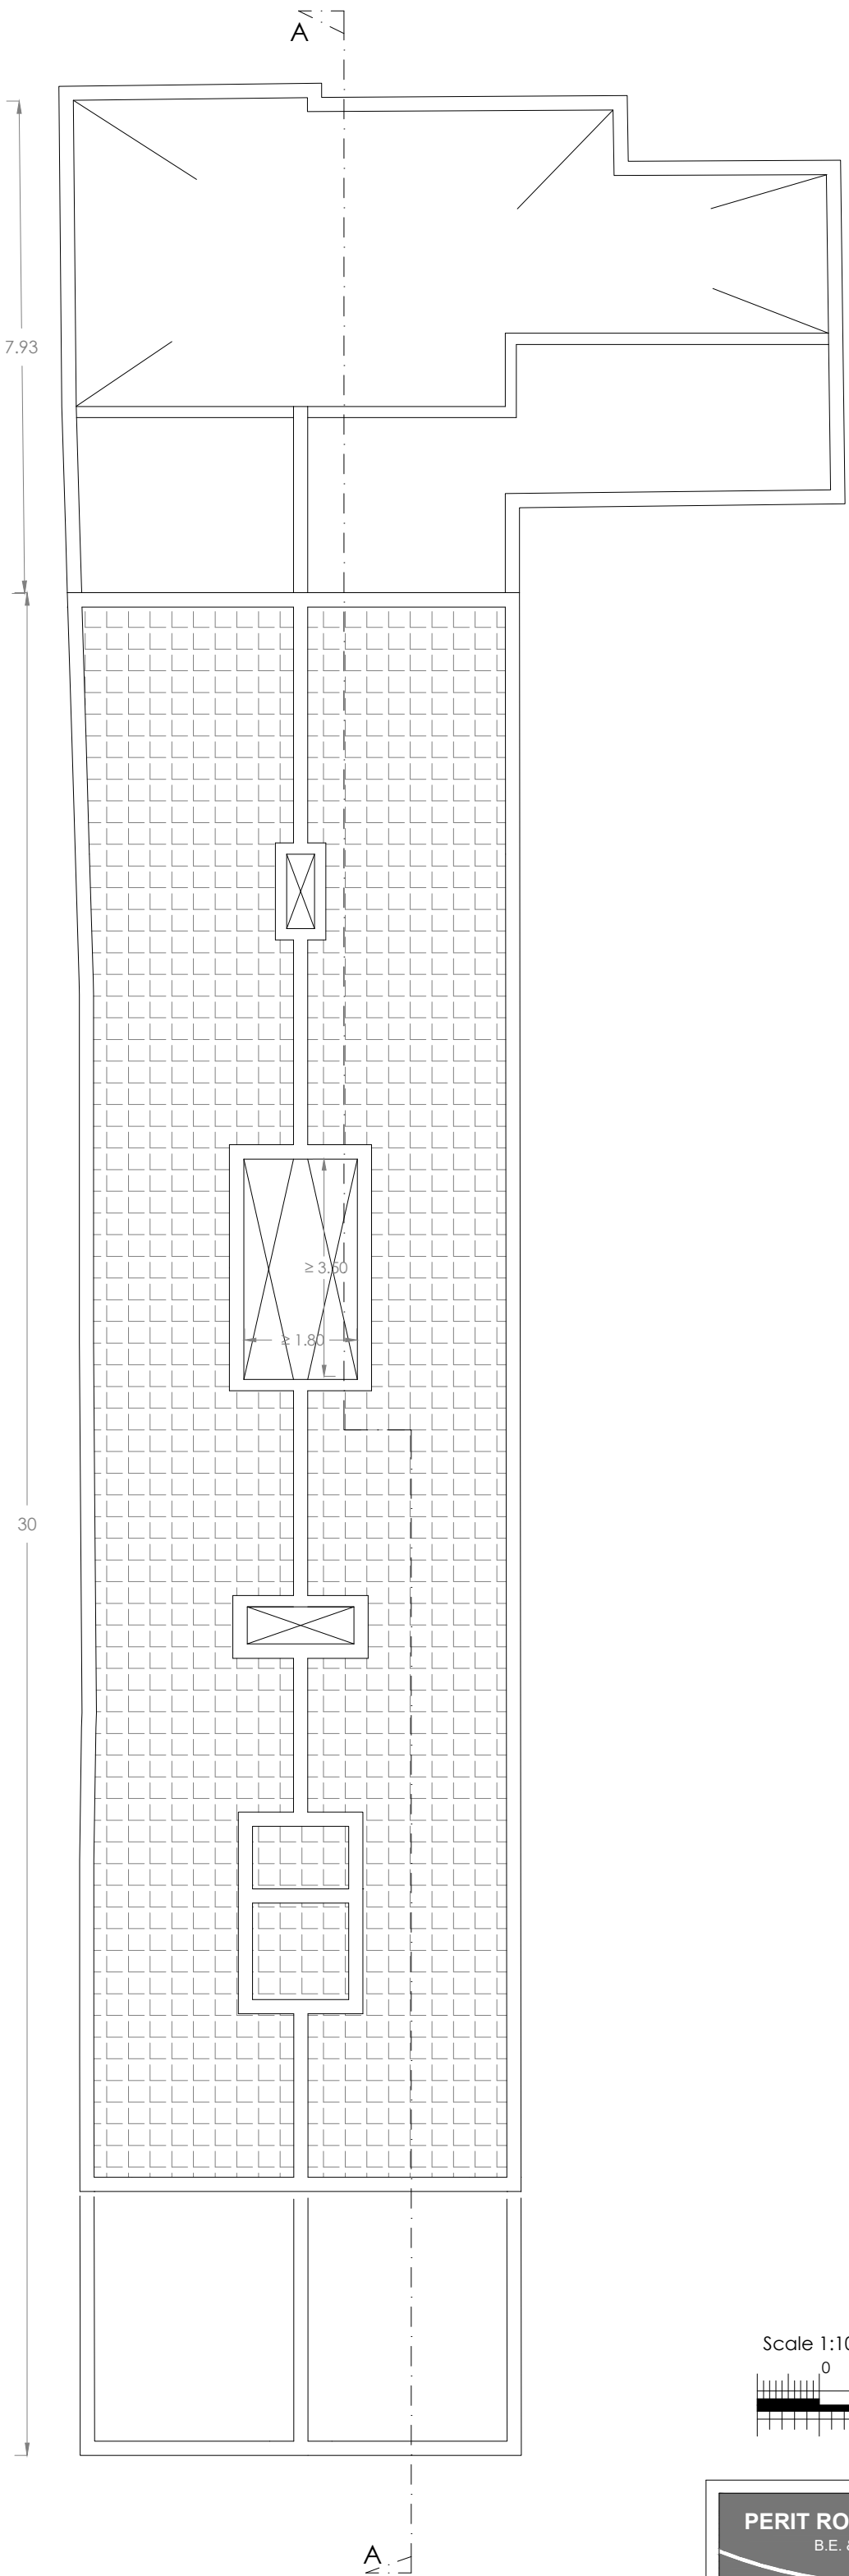

Proposed Roof Floor Plan

scale 1:100

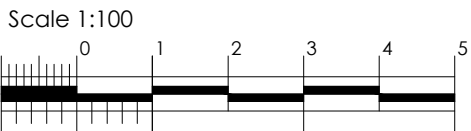

PERIT RODERICK CAMILLERI B.E. & A. (Hons), A.&C. E.			
Structural, Architectural & Interior Design			
103, Triq S. Piju V, Rabat, RBT 2251.		Tel: 21456921 Mobile: 79891052 Email: rodcamilleri@gmail.com	
SIGNATURE			
PROJECT		Demolition of existing dwelling and construction of Class 4B Shop and 6 apartments and 2 receded apartments	
DRAWING TITLE Proposed Receded and Roof Floor Plan			
CLIENT Warren Mansueto		LOCATION 236,237 Triq Fleur De Lys, B'kara	
SCALE 1:100		FILE NO. 13024	
DRAWN R.C		DATE 24.10.25	
		DRAWING NO. 03	