



NOTES:

• ALL DIMENSIONS ARE IN METERS


- TO CONSTRUCT
- TO DEMOLISH

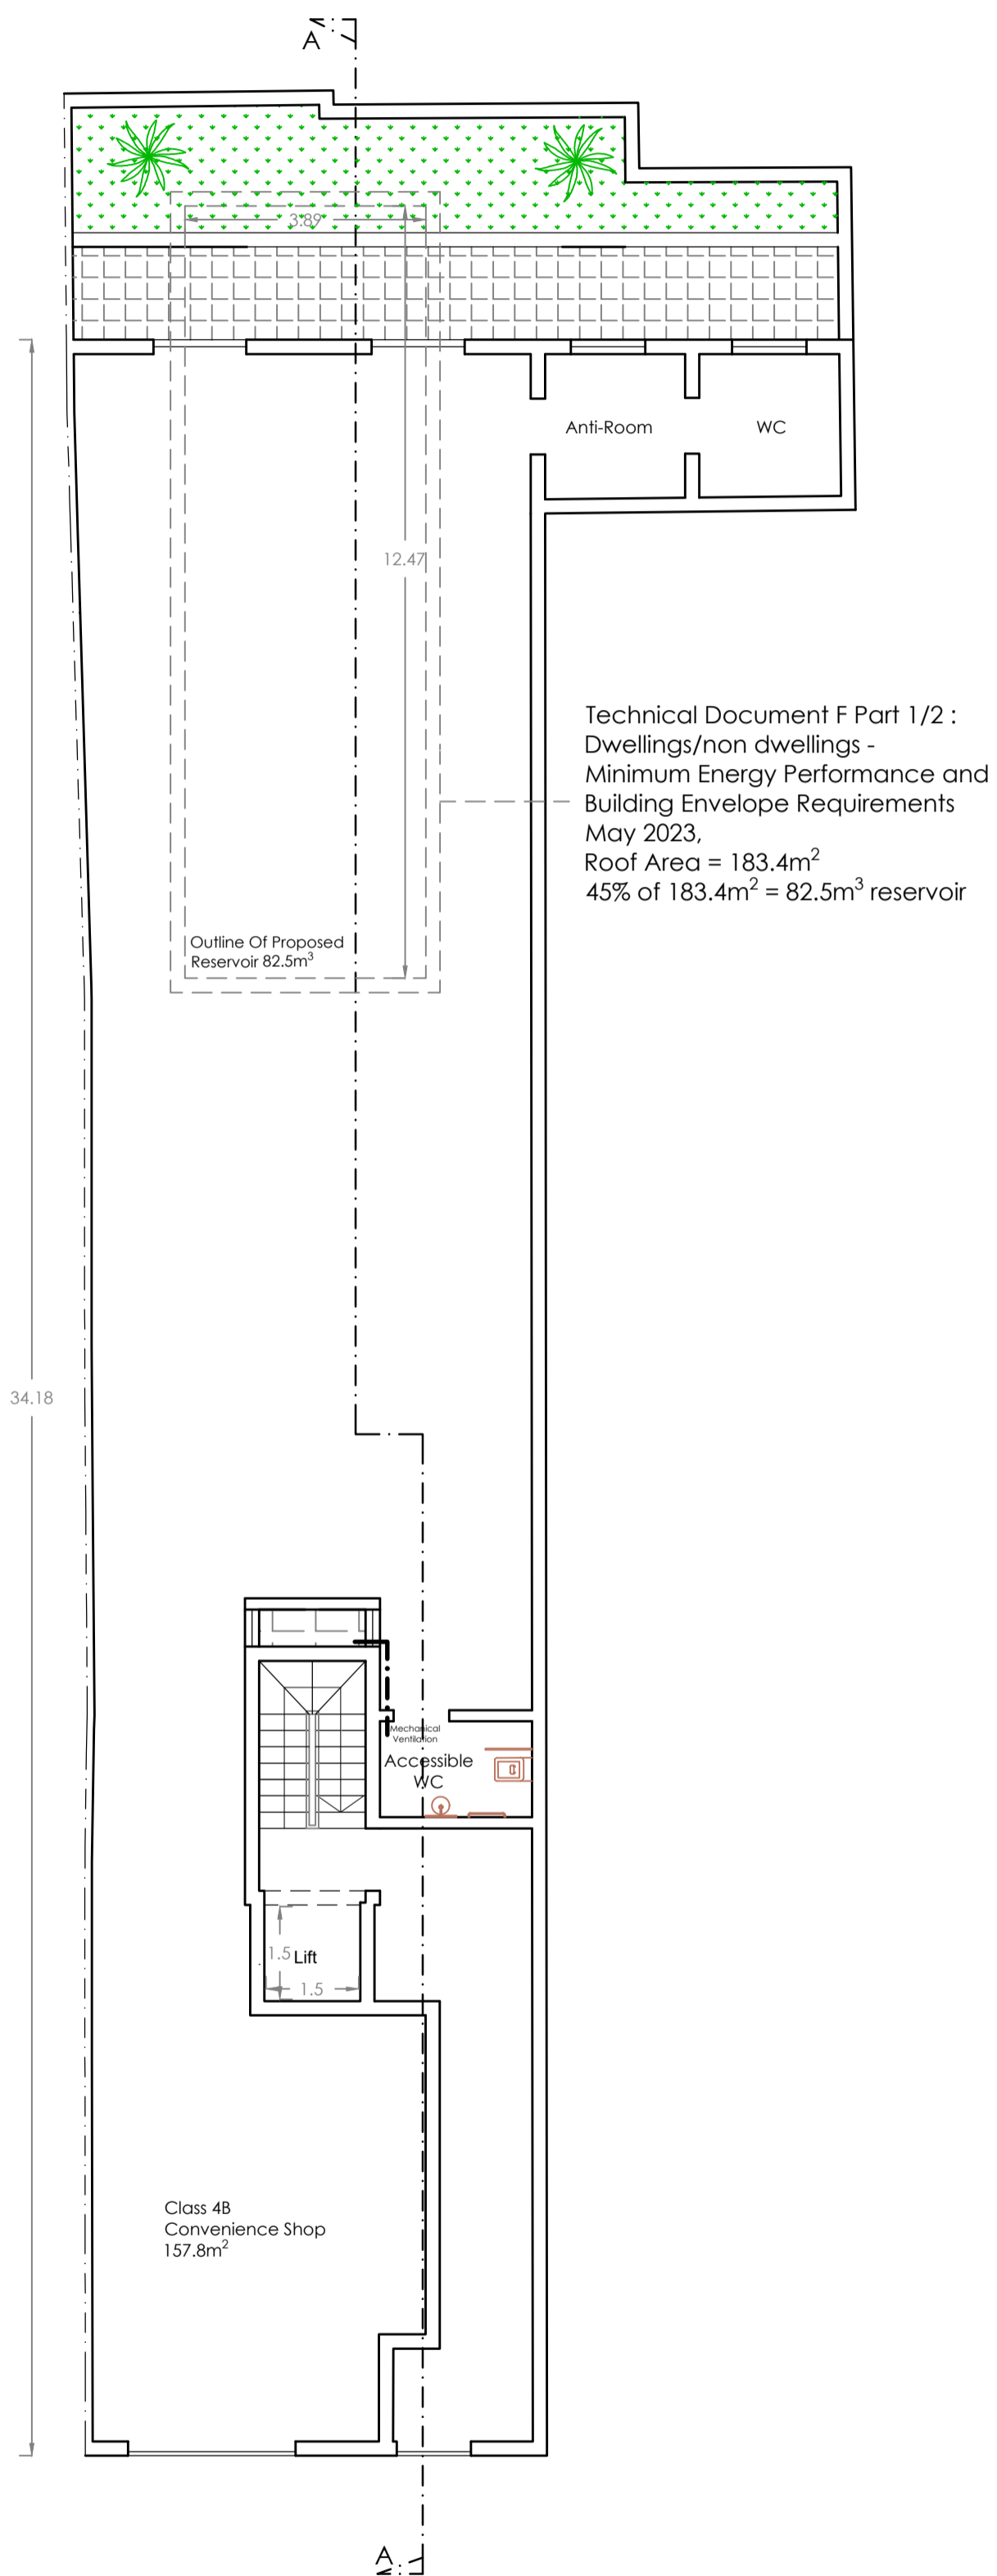

Proposed Ground Floor Plan
scale 1:100

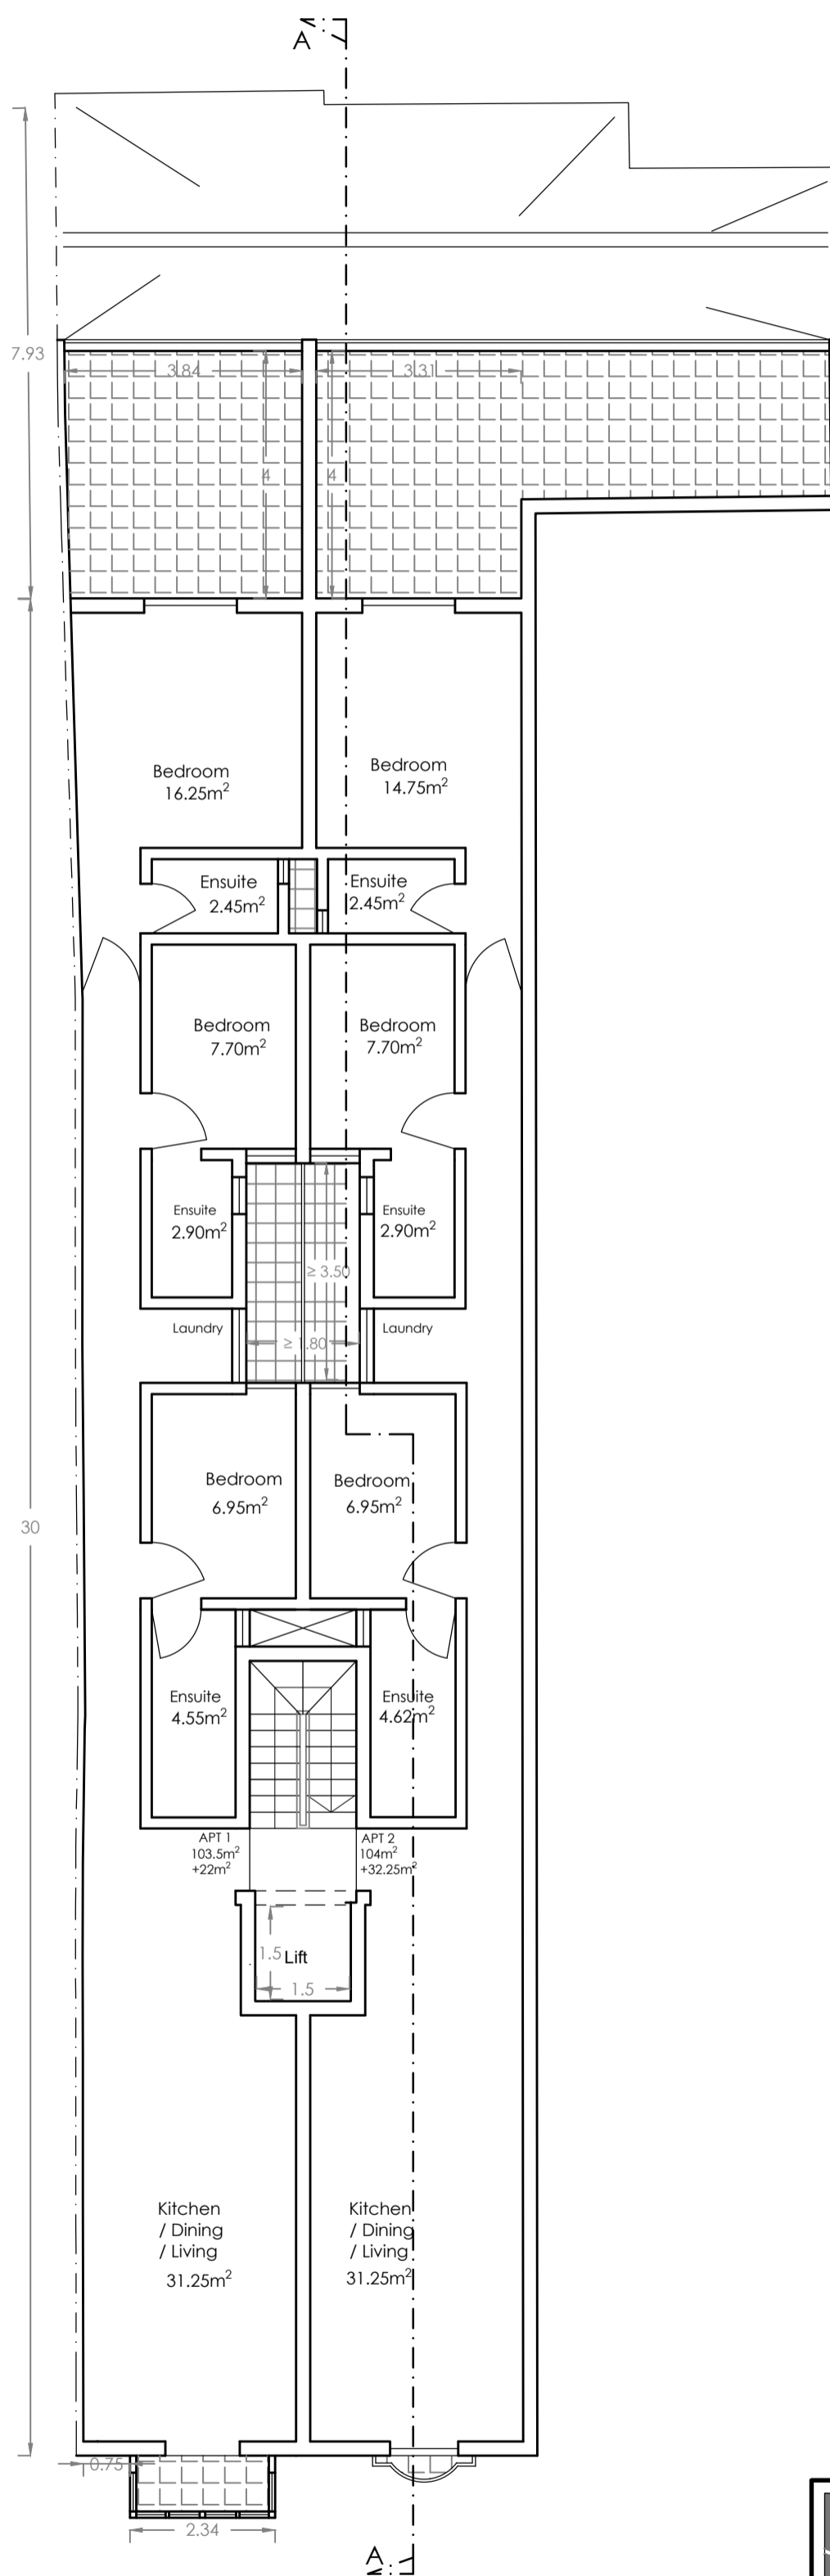

Proposed First Floor Plan
scale 1:100

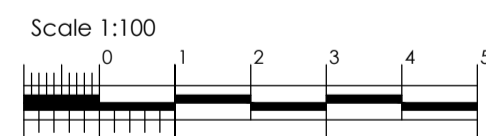


PERIT RODERICK CAMILLERI B.E. & A. (Hons), A.C. E.	
<i>Structural, Architectural & Interior Design</i>	
103, Triq S. Piju V, Rabat, RBT 2251.	Tel: 21456921 Mobile: 79891052 Email: rodcamilleri@gmail.com
SIGNATURE	
PROJECT Demolition of existing dwelling and construction of a Class 4B Shop, 6 apartments, 2 receded apartments, affixing of sign, excavation and construction of underground reservoir	
DRAWING TITLE Proposed Ground and First Floor Plan	
CLIENT Warren Mansueto	LOCATION 236, 237 Triq Fleur De Lys, B'kara
SCALE 1:100	FILE NO. 13024
DRAWN R.C	DATE 25.05.26 DRAWING NO. 01


NOTES:

• ALL DIMENSIONS ARE IN METERS


- TO CONSTRUCT
- TO DEMOLISH

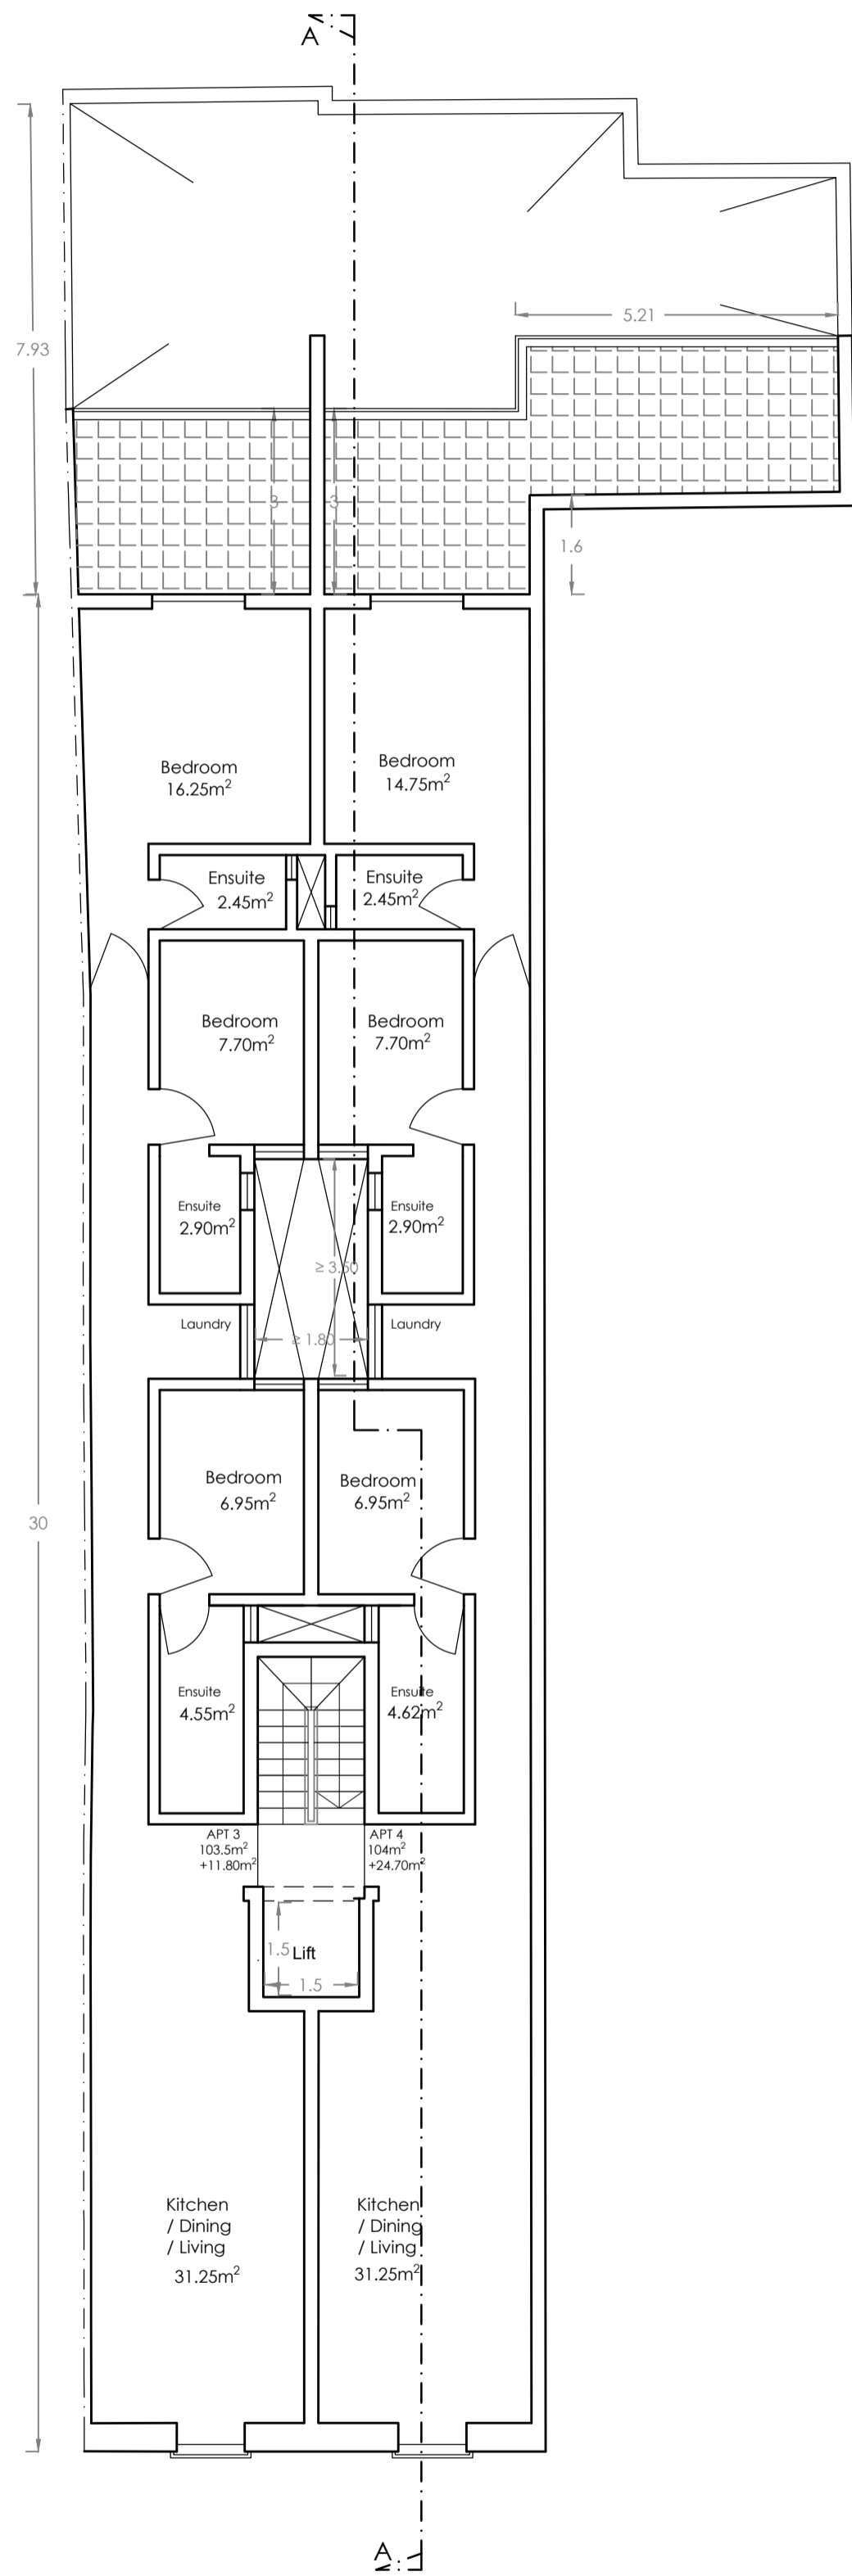

Proposed Second Floor Plan
scale 1:100

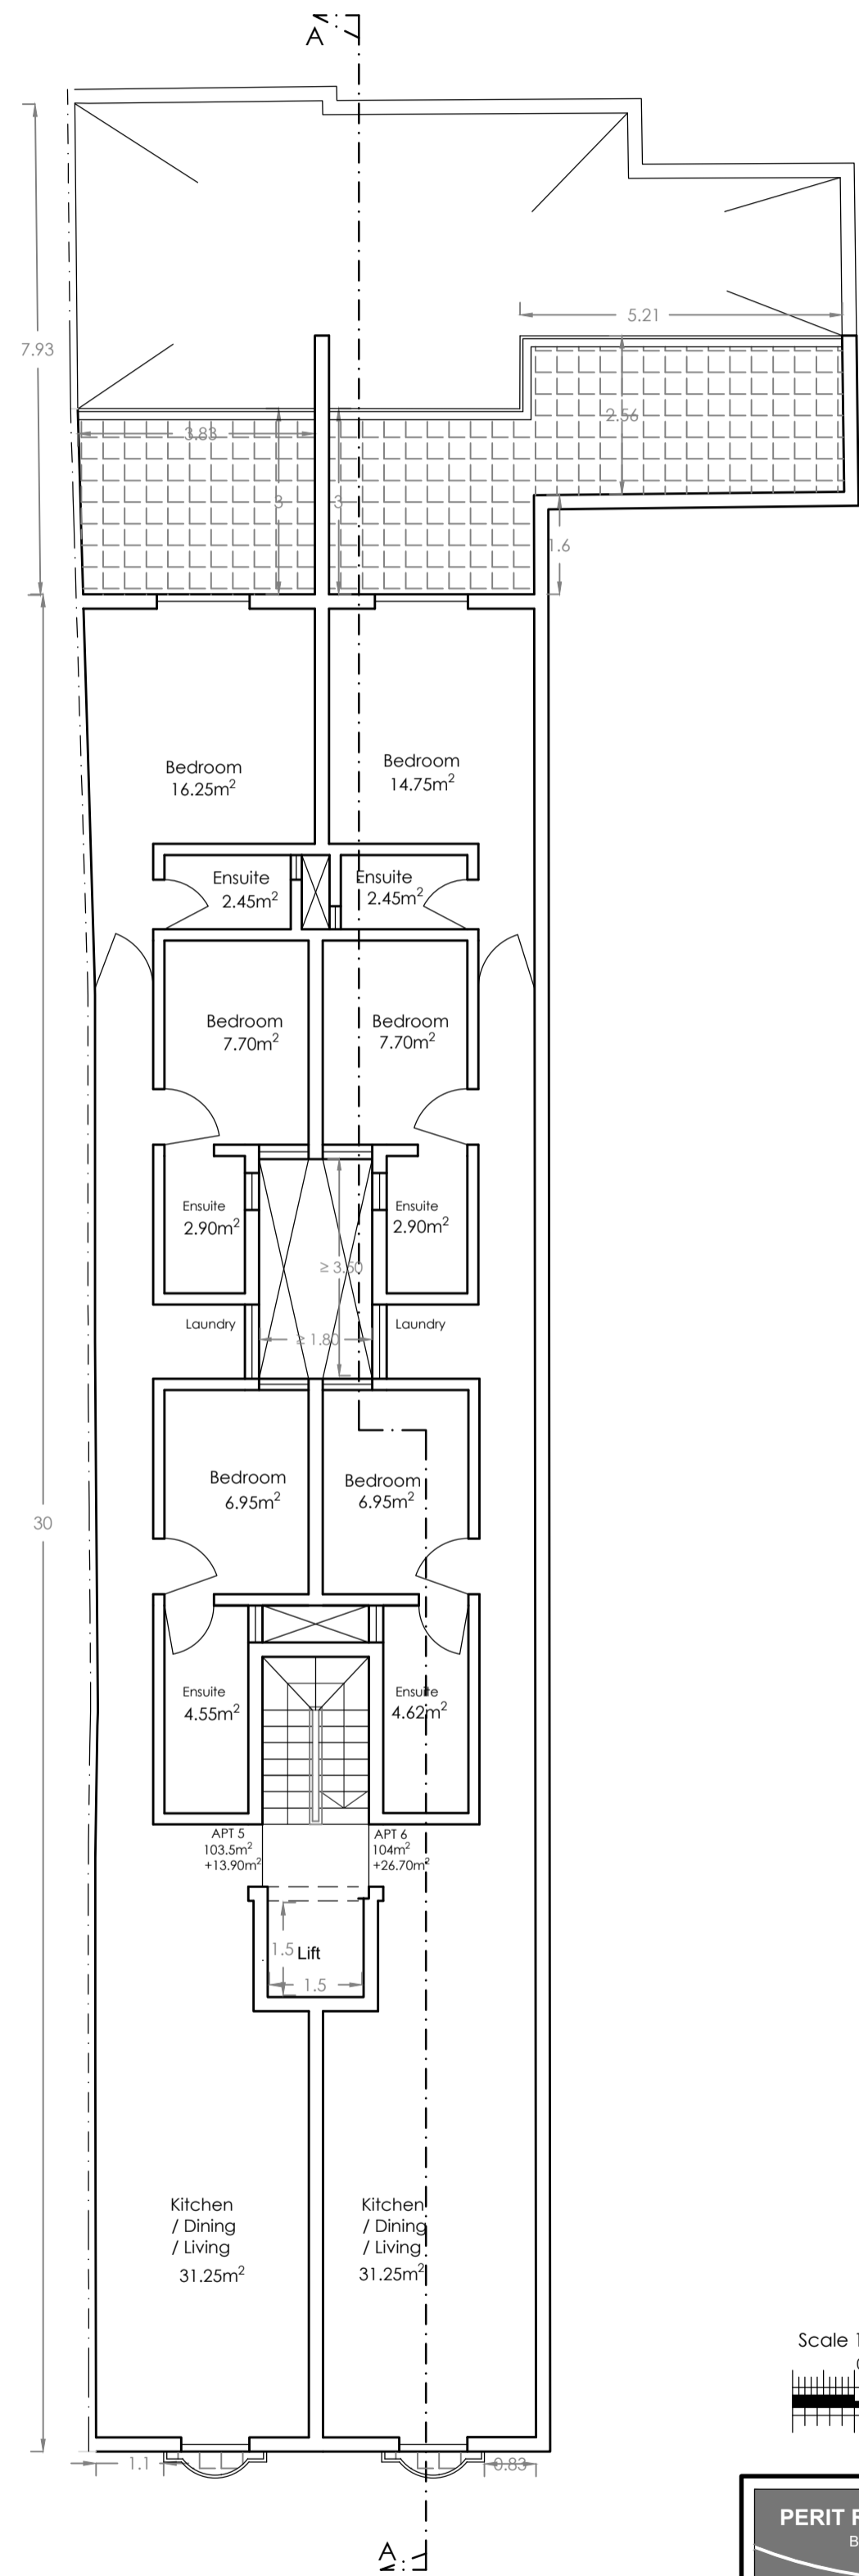

Proposed Third Floor Plan
scale 1:100

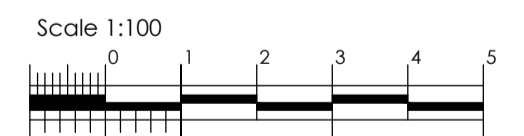

PERIT RODERICK CAMILLERI B.E. & A. (Hons), A & C. E.	
<i>Structural, Architectural & Interior Design</i>	
103, Triq S. Piju V, Rabat, RBT 2251.	Tel: 21456921 Mobile: 79891052 Email: rodcamilleri@gmail.com
SIGNATURE	
PROJECT Demolition of existing dwelling and construction of Class 4B Shop and 4 apartments and 2 receded apartments and affixing of sign	
DRAWING TITLE Proposed Second and Third Floor Plan	
CLIENT Warren Mansueto	LOCATION 236, 237 Triq Fleur De Lys, B'kara
SCALE 1:100	FILE NO. 13024
DRAWN R.C	DATE 25.05.26
	DRAWING NO. 02

NOTES:


• ALL DIMENSIONS ARE IN METERS




• TO CONSTRUCT




• TO DEMOLISH

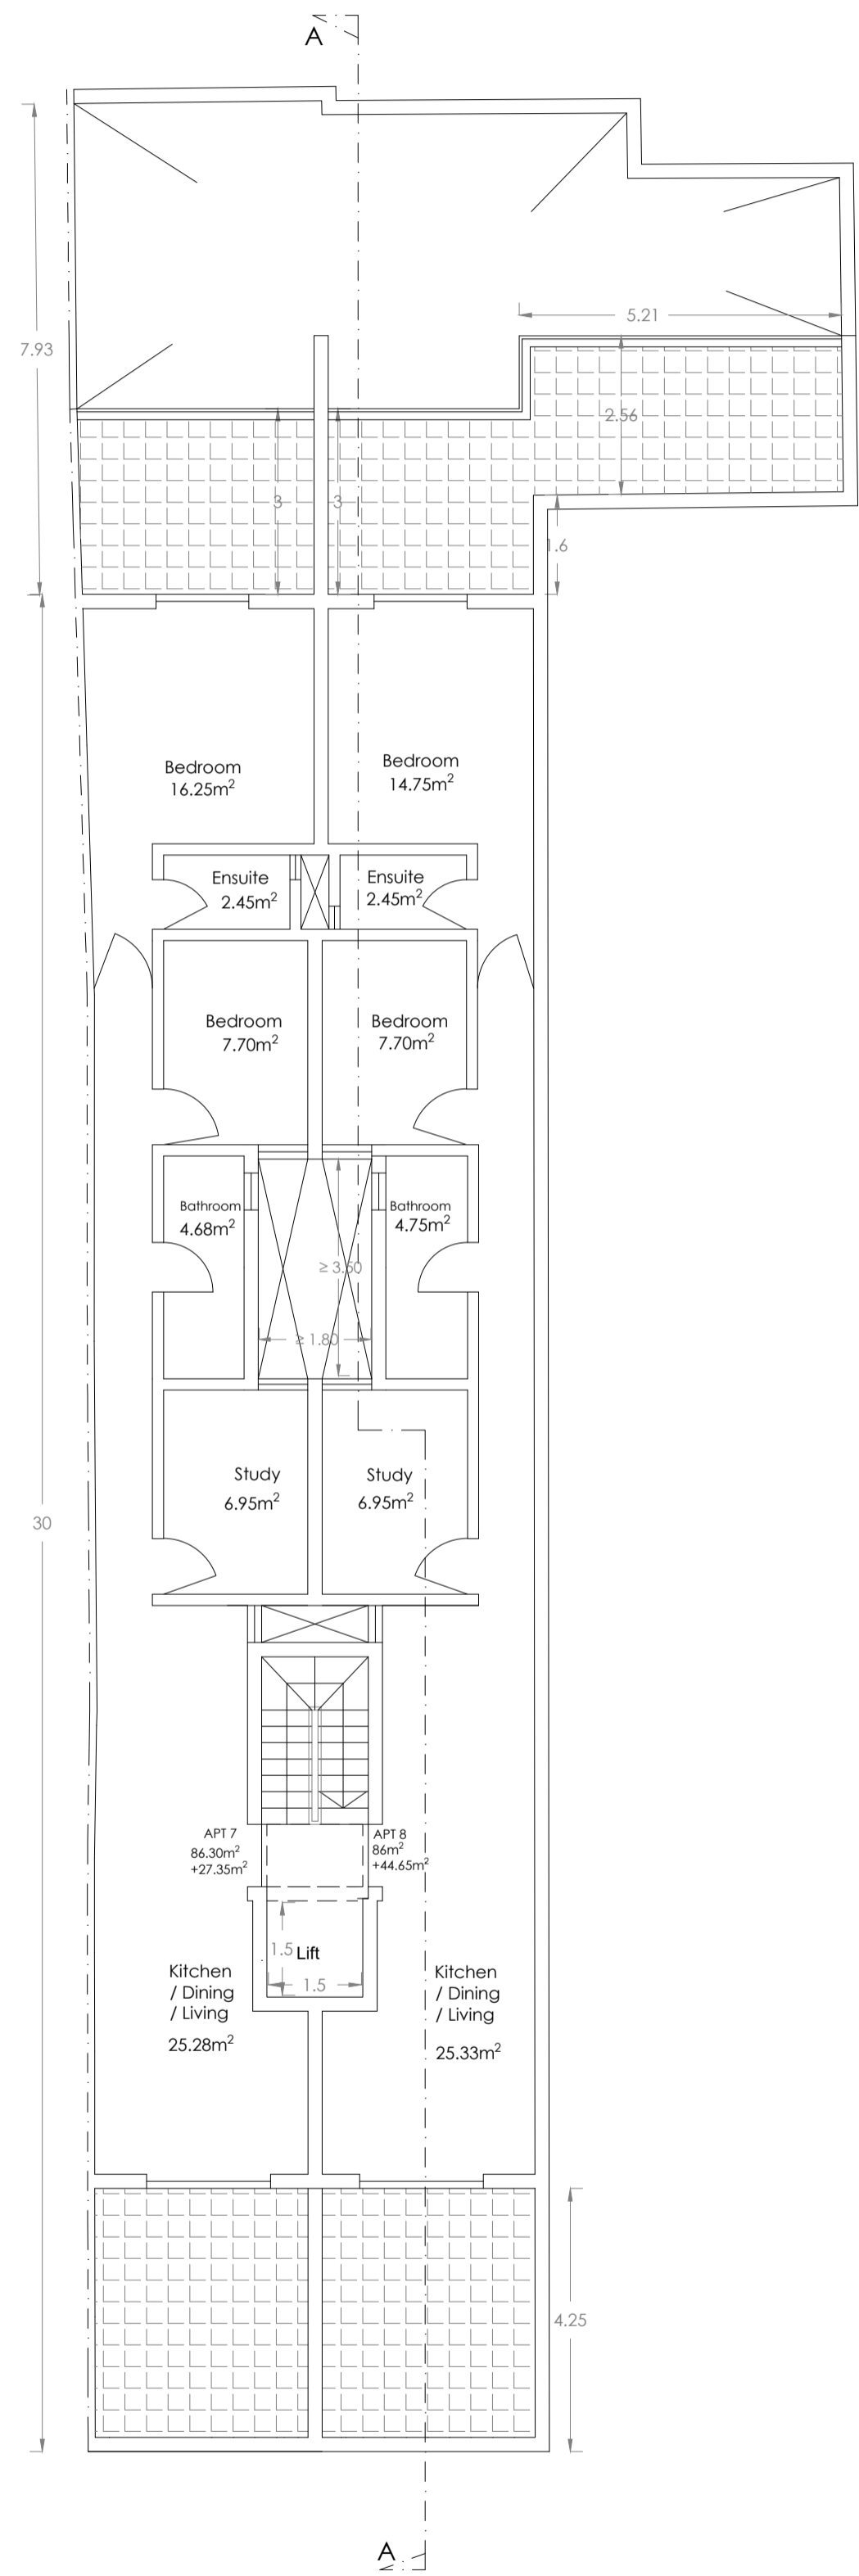

Proposed Receded Floor Plan
scale 1:100

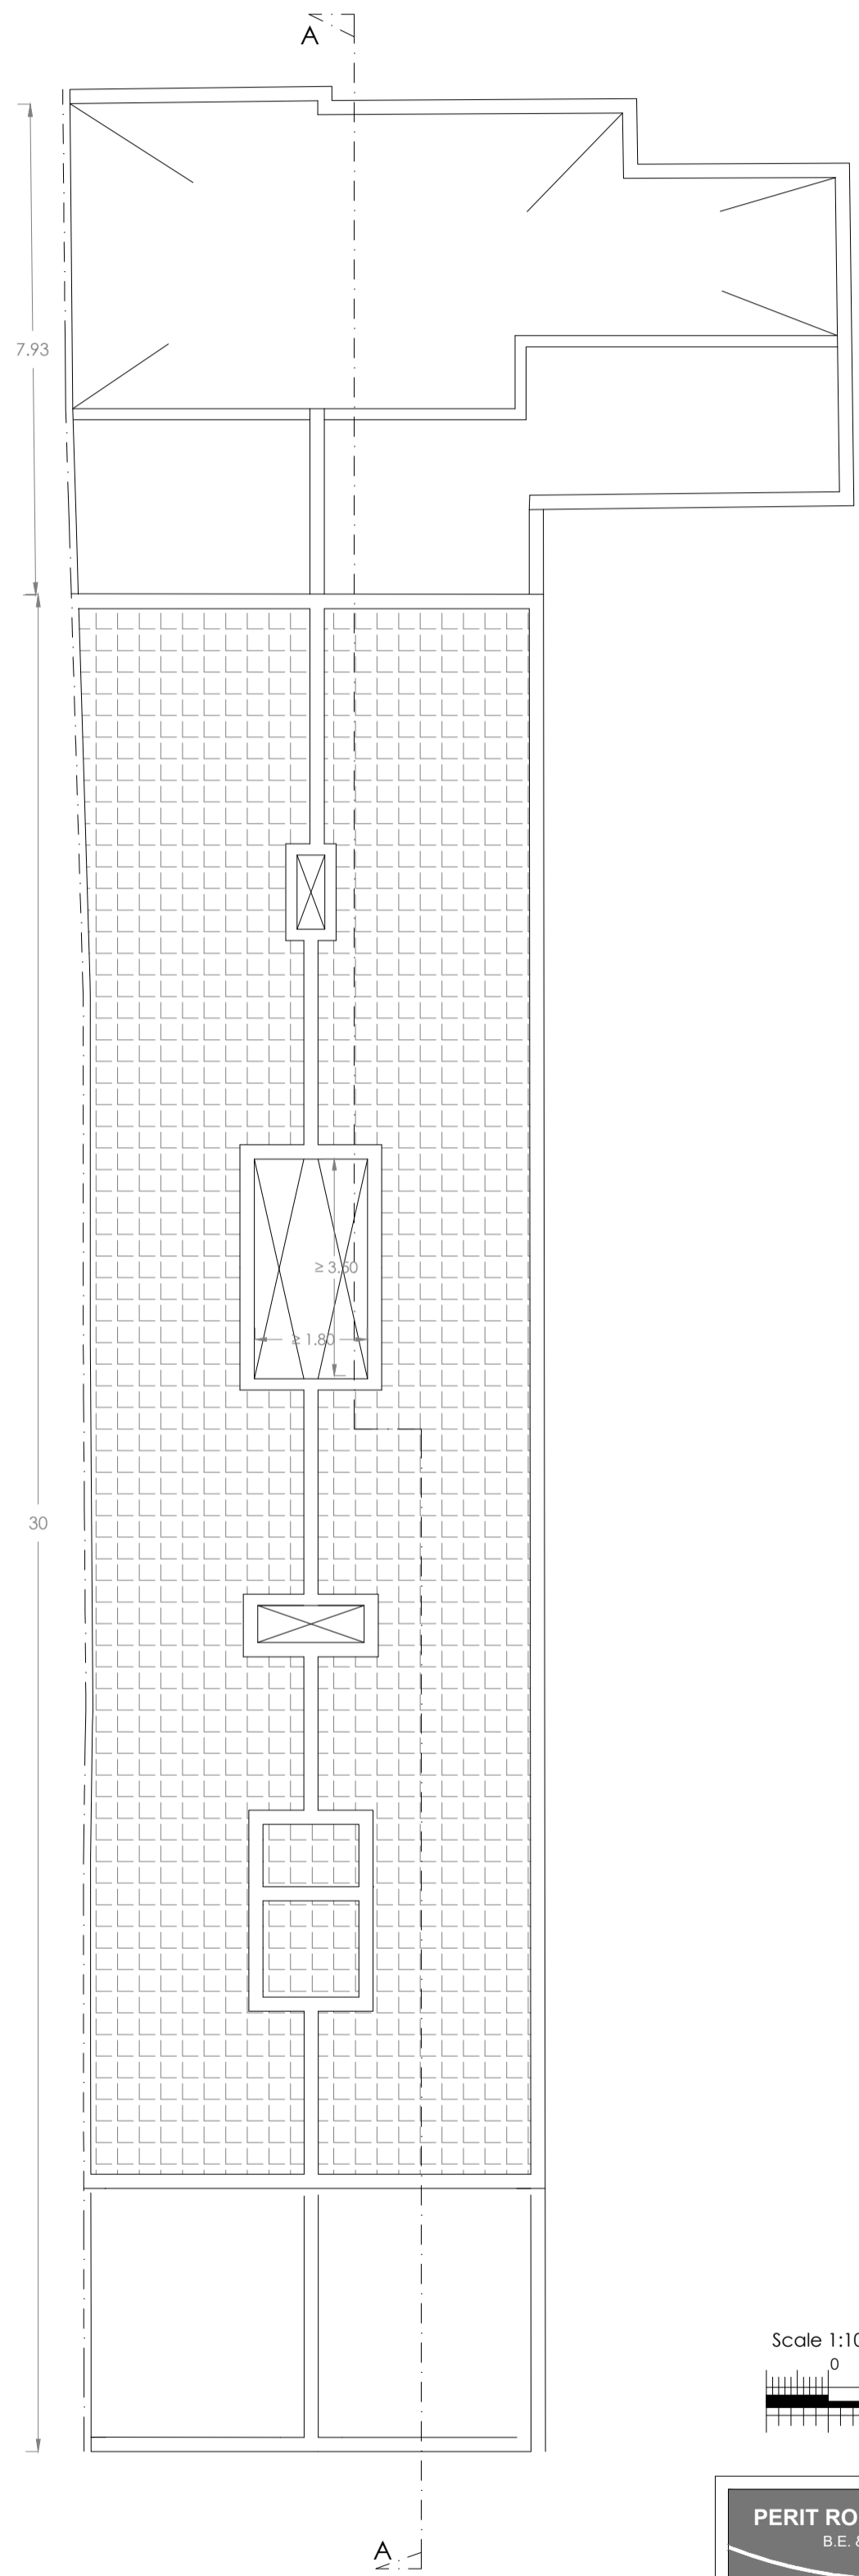

Proposed Roof Floor Plan
scale 1:100

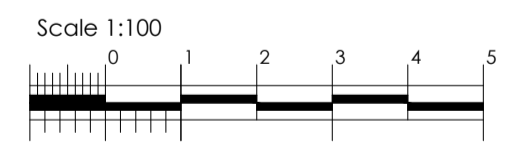

PERIT RODERICK CAMILLERI B.E. & A. (Hons), A & C. E.	
<i>Structural, Architectural & Interior Design</i>	
103, Triq S. Piju V, Rabat, RBT 2251.	Tel: 21456921 Mobile: 79891052 Email: rodcamilleri@gmail.com
SIGNATURE	
PROJECT Demolition of existing dwelling and construction of Class 4B Shop and 6 apartments and 2 receded apartments	
DRAWING TITLE Proposed Receded and Roof Floor Plan	
CLIENT Warren Mansueto	LOCATION 236, 237 Triq Fleur De Lys, B'kara
SCALE 1:100	FILE NO. 13024
DRAWN R.C	DATE 16.01.26
	DRAWING NO. 03